



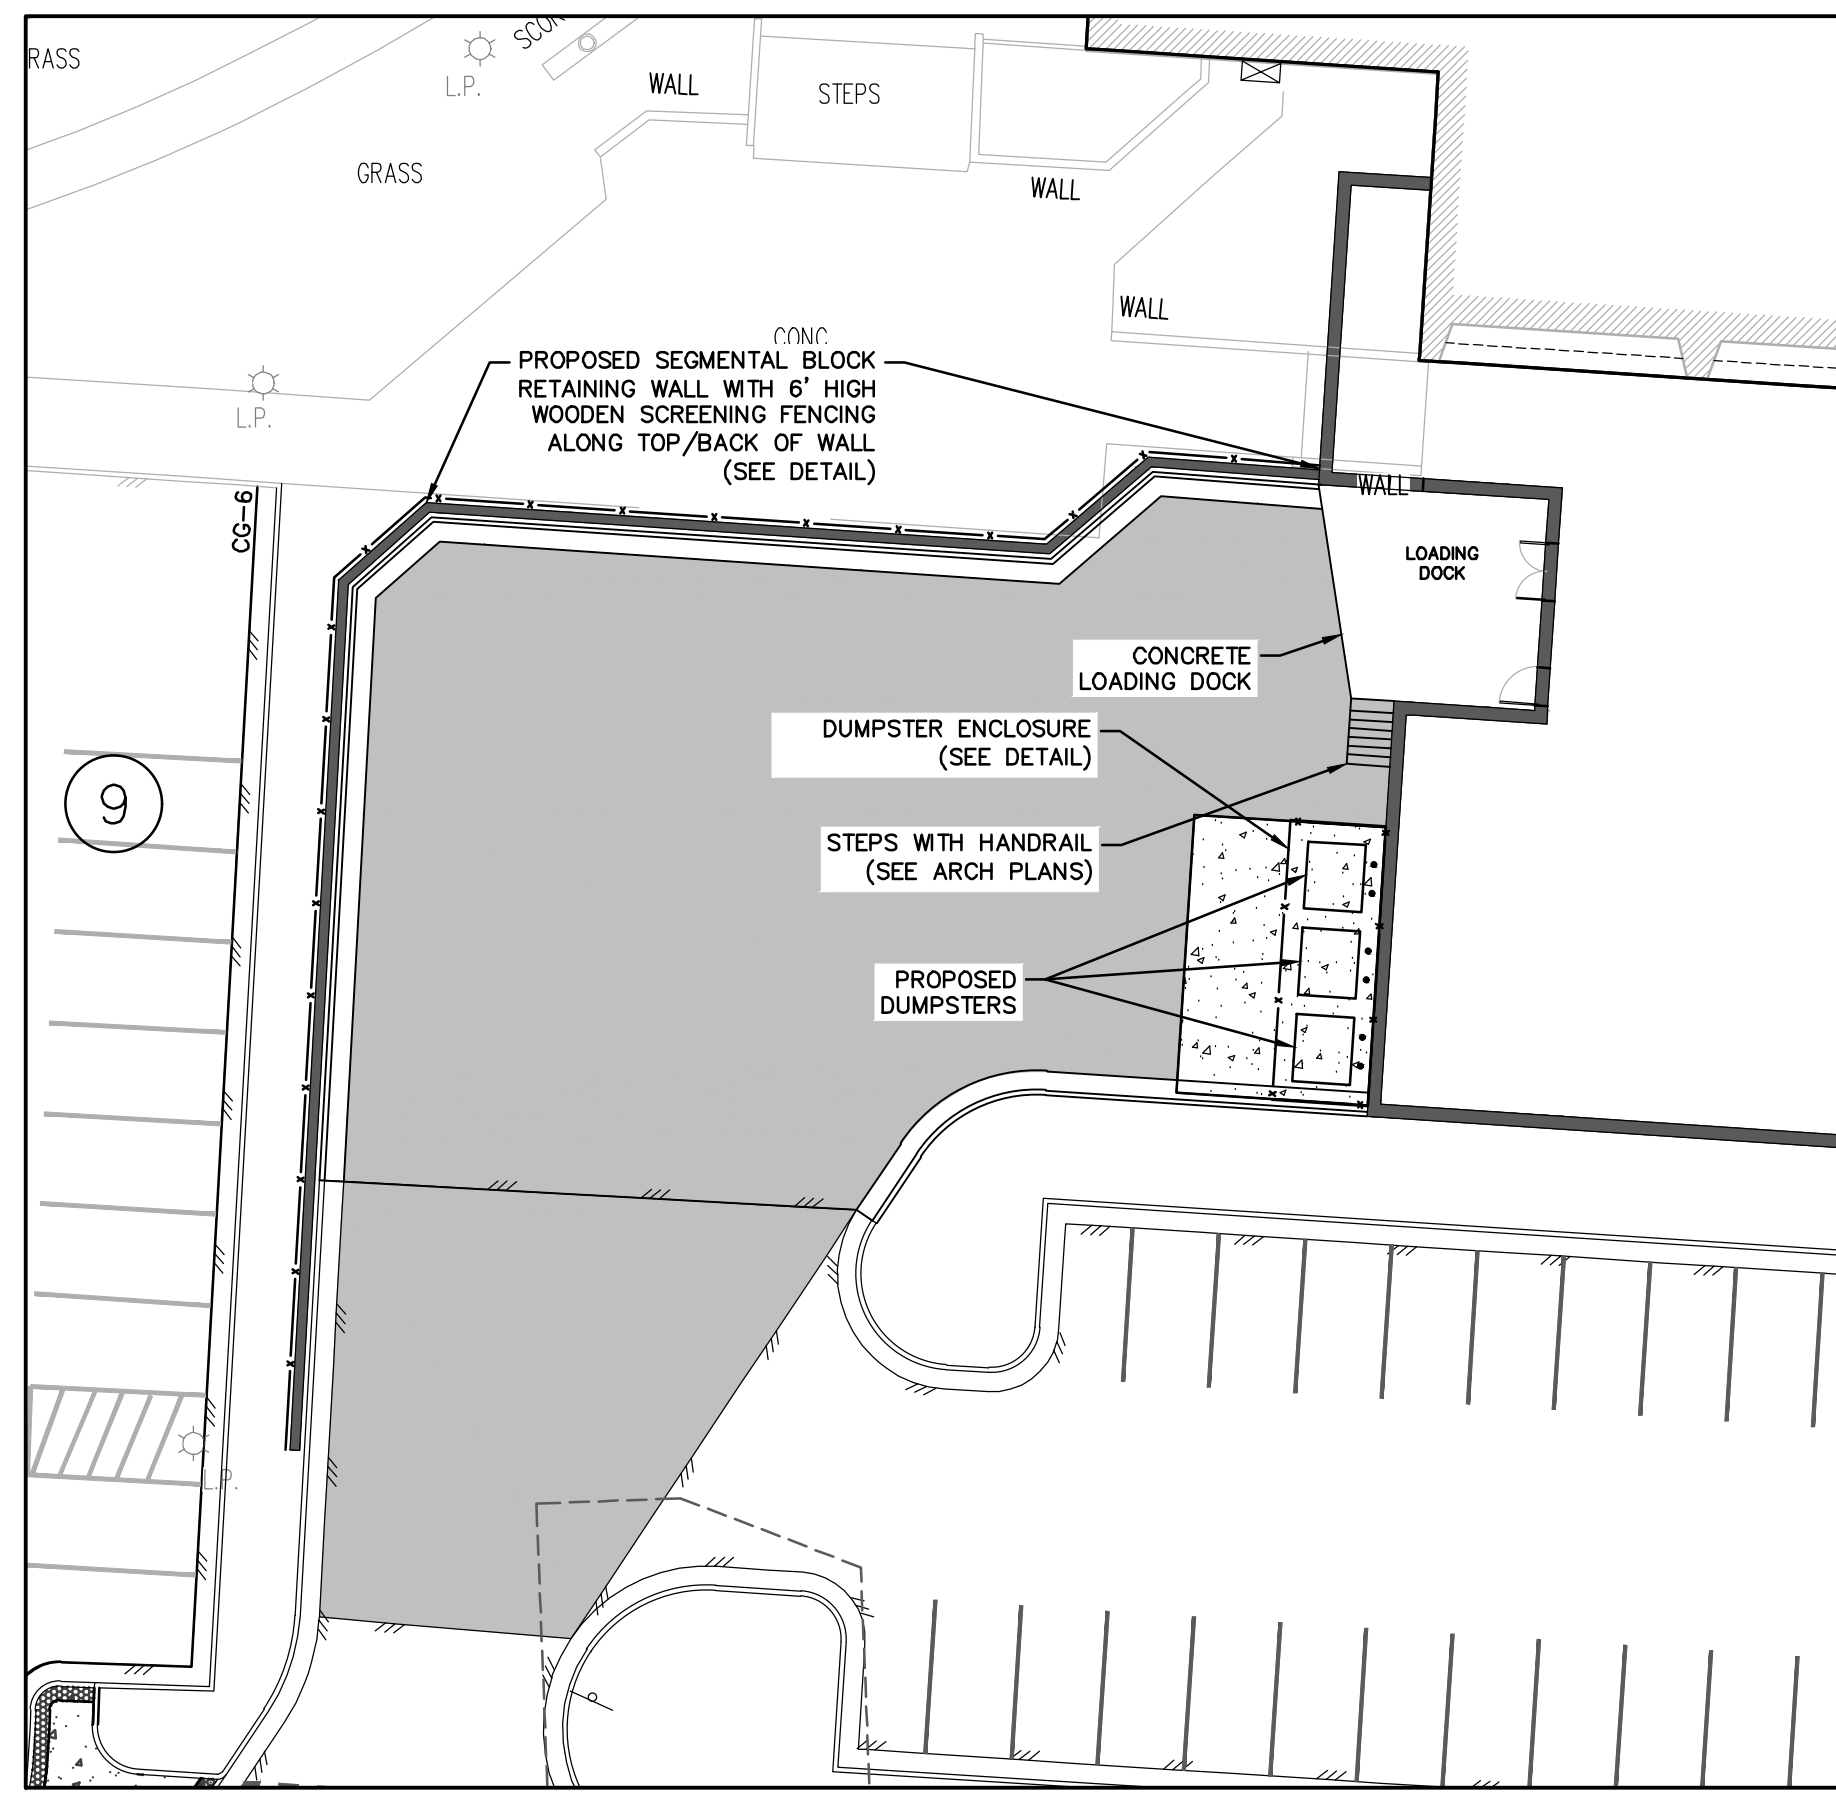


INSET 'A'
SCALE: 1"=20'

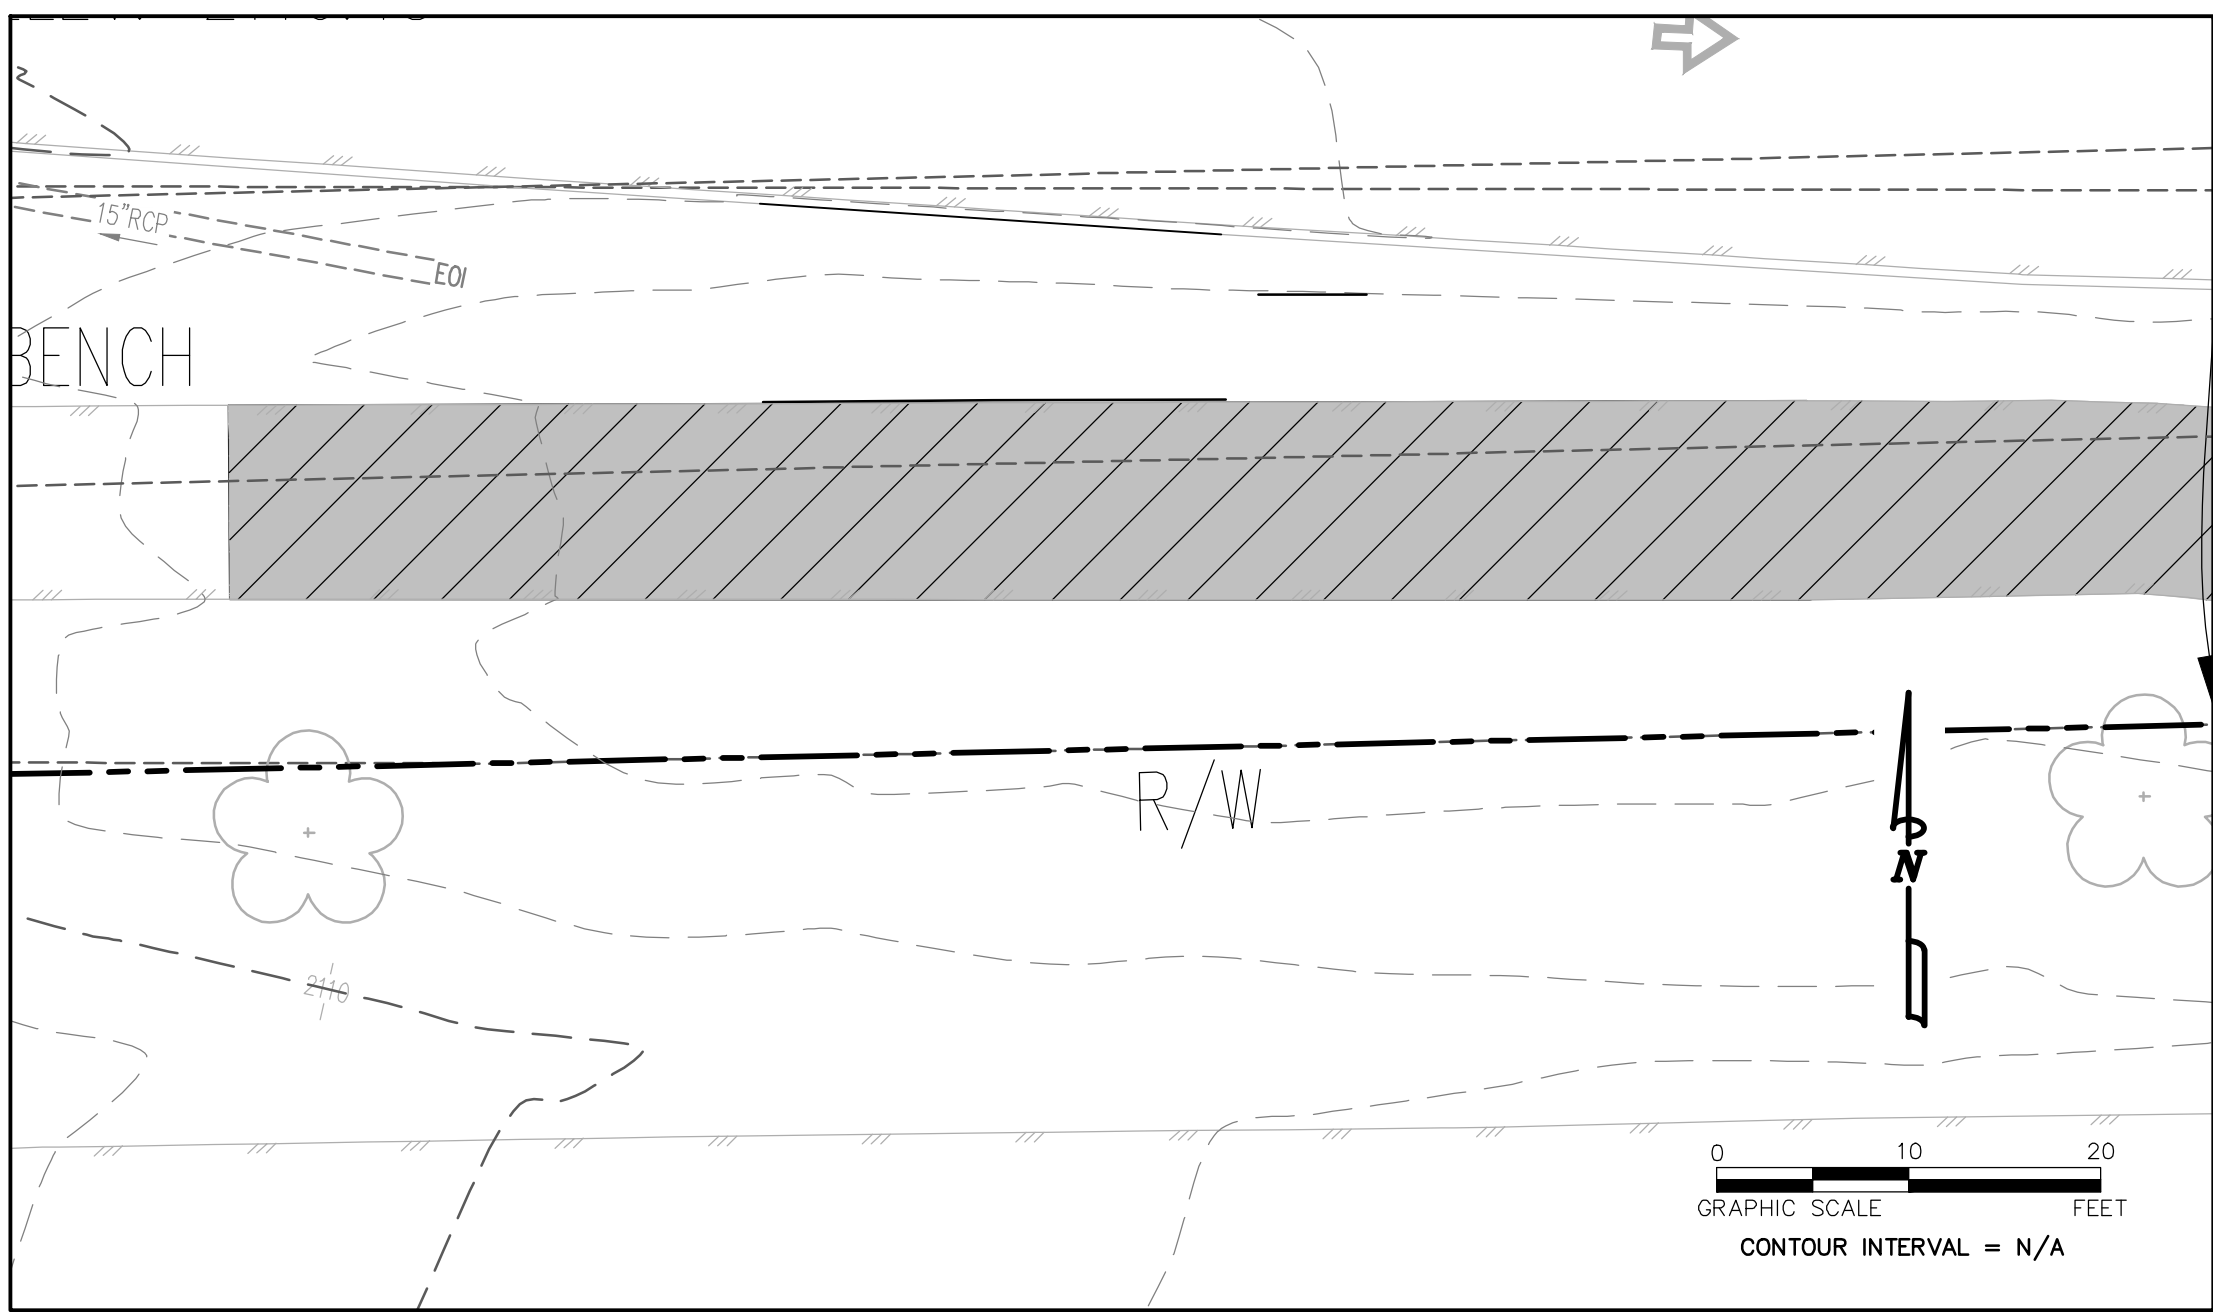

INSET 'B'
SCALE: 1"=10'


TRAIL ASPHALT PAVEMENT	SIDEWALK SECTIONS
LIGHT/STANDARD DUTY ASPHALT PAVEMENT	HEAVY DUTY CONCRETE
ASPHALT PAVEMENT MILL AND OVERLAY	6" VDOT 21A STONE
PLAYGROUND AREA	DETECTABLE WARNING SURFACE
SPILL GUTTER (REVERSE GUTTER PAN)	

PAVEMENT PLAN LEGEND

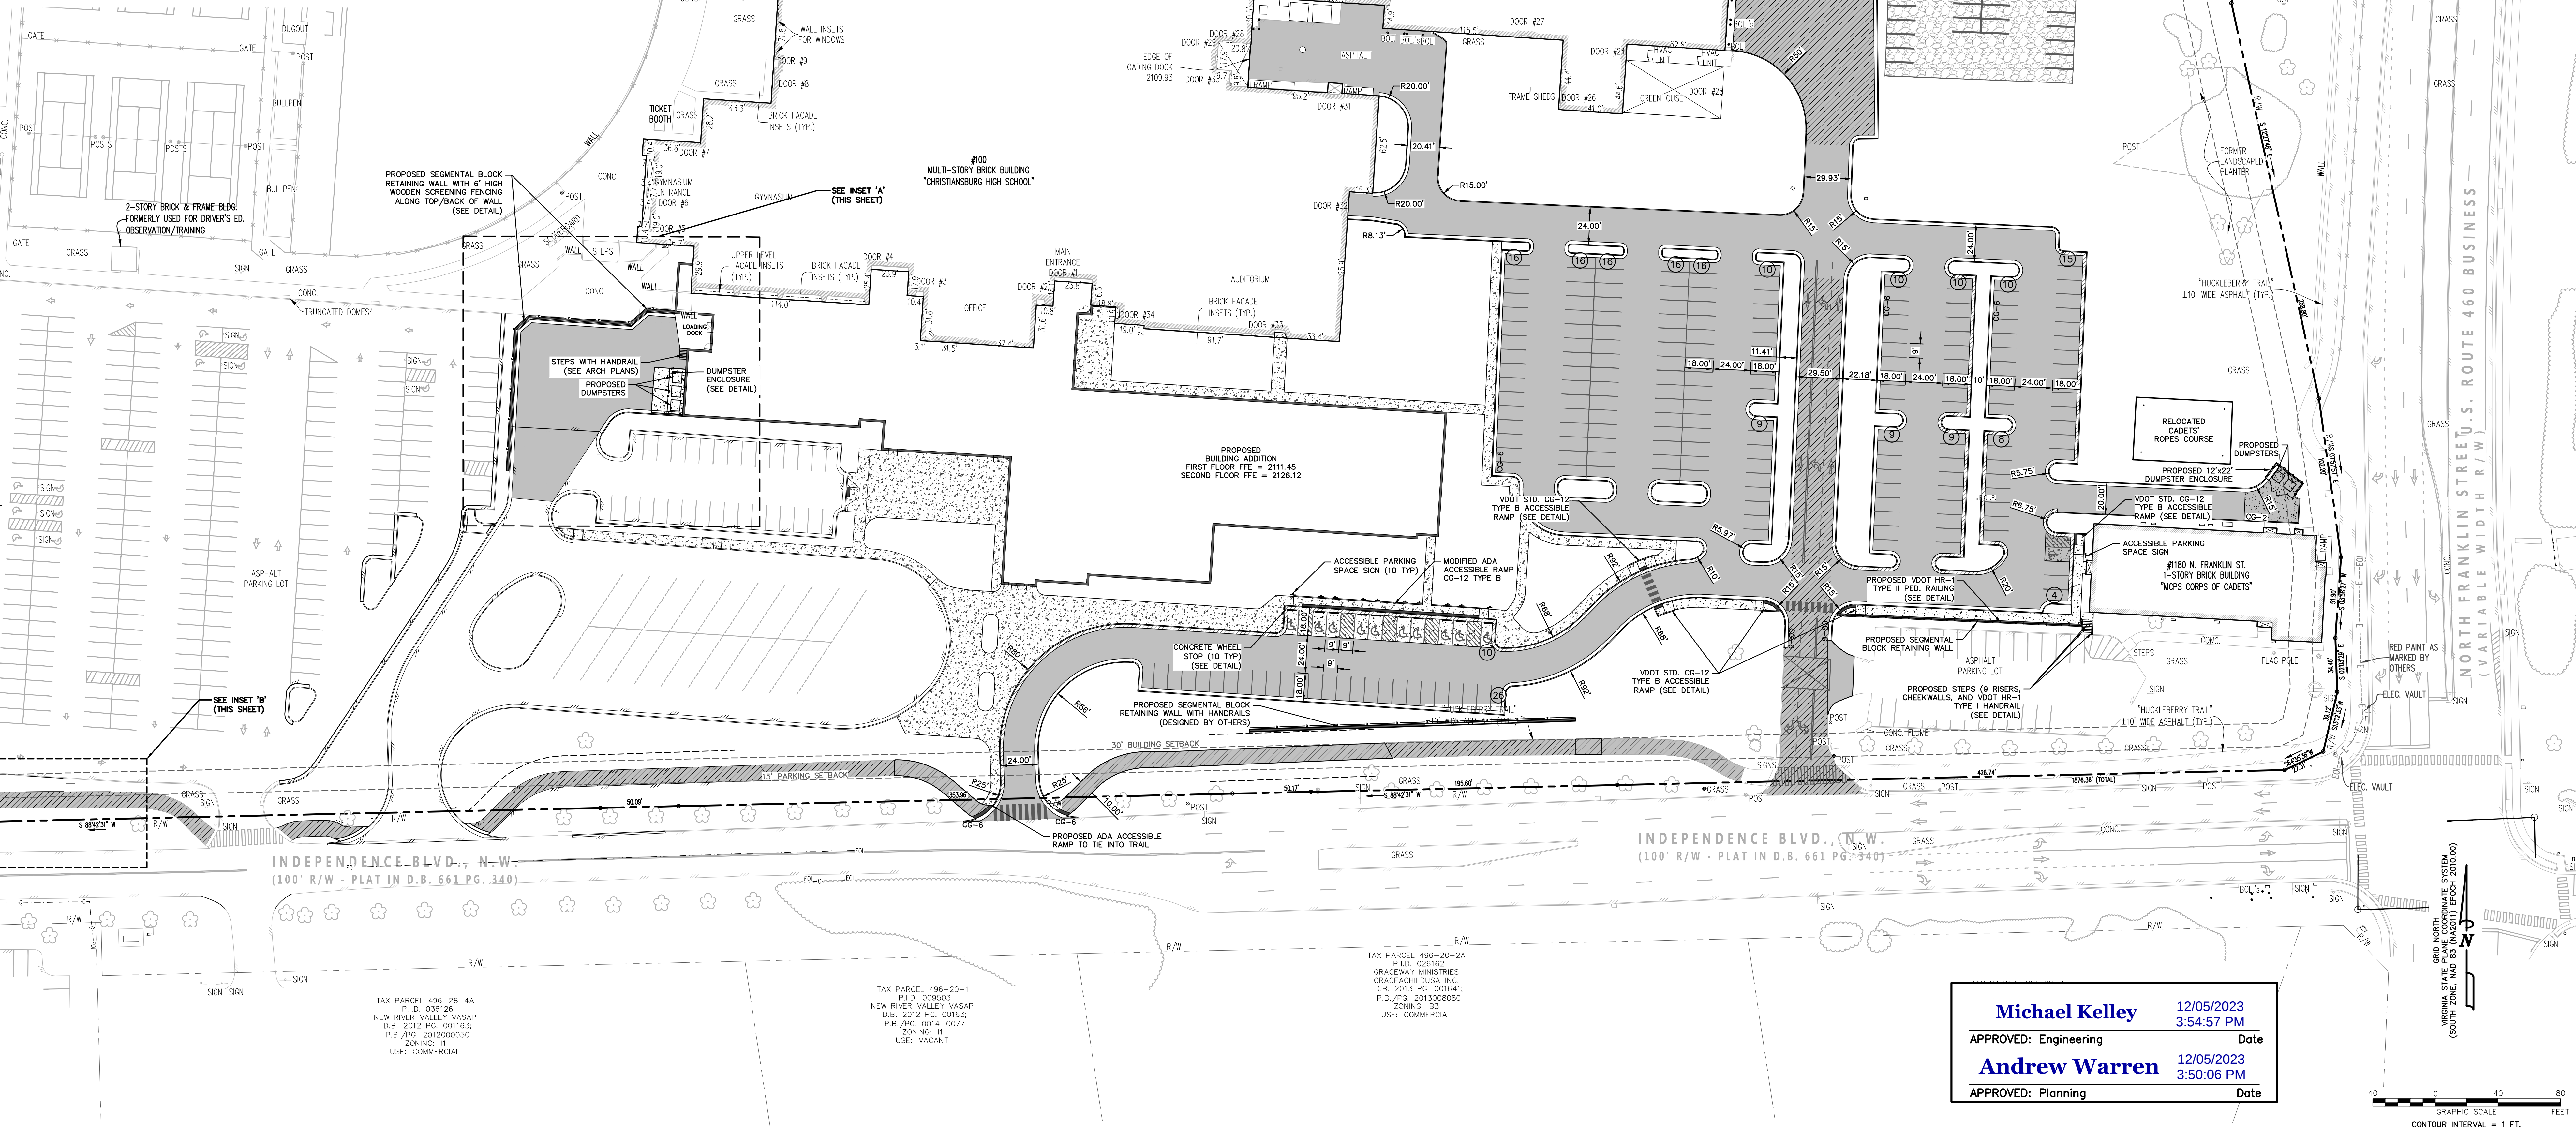

ALL REPORTS, PLANS, SPECIFICATIONS AND COMPUTER FILES RELATING TO THIS PROJECT ARE THE PROPERTY OF CRABTREE ROHRBAUGH & ASSOCIATES. CRABTREE ROHRBAUGH & ASSOCIATES RETAINS ALL COMMON LAW, STATUTE AND OTHER RESERVED RIGHTS INCLUDING THE COPYRIGHT, PATENT, REPRODUCTION, AND THE RIGHT TO MAKE OR HAVE MADE ANY COPIES OF THIS PROJECT OR ANY PART THEREOF. CRABTREE ROHRBAUGH & ASSOCIATES WILL BE SUBJECT TO US PATENT PROSECUTION.

FORESIGHT
DESIGN SERVICES
ENGINEERING • LAND PLANNING • SURVEYING
1200 Rutland Street - Charlottesville, Virginia 24073
540.381.6011 office • 540.381.2773 fax
www.foresightdesignservices.com

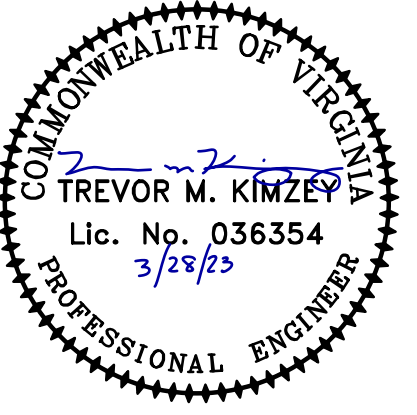

REVISIONS

NO.	DATE	NAME	DESCRIPTION OF CHANGES
1	03/28/2023	Michael Kelley	Initial Design
2	03/28/2023	Andrew Warren	Final Design

CRABTREE ROHRBAUGH & ASSOCIATES - ARCHITECTS
MECHANICSBURG, PENNSYLVANIA
www.cra-architects.com
250 WEST MAIN STREET, SUITE 200
CHARLOTTEVILLE, VA 22902
434-975-7262

ADDITIONS & RENOVATIONS
CHRISTIANSBURG HIGH SCHOOL
MONTGOMERY COUNTY PUBLIC SCHOOLS
100 INDEPENDENCE BLVD. NW
CHRISTIANSBURG, VA 24073

CR

DESIGNED/CALC.:
MATTHEW P. TOMLINSON, PE
CHECKED:
TREVOR M. KINZEY, PE
DRAWN:
ADD, CGL, AGAR

SITE LAYOUT AND
DIMENSION PLAN

PROJECT
3465

C2-01

03/28/2023

Michael Kelley 12/05/2023 3:54:57 PM
APPROVED: Engineering Date
Andrew Warren 12/05/2023 3:50:06 PM
APPROVED: Planning Date