


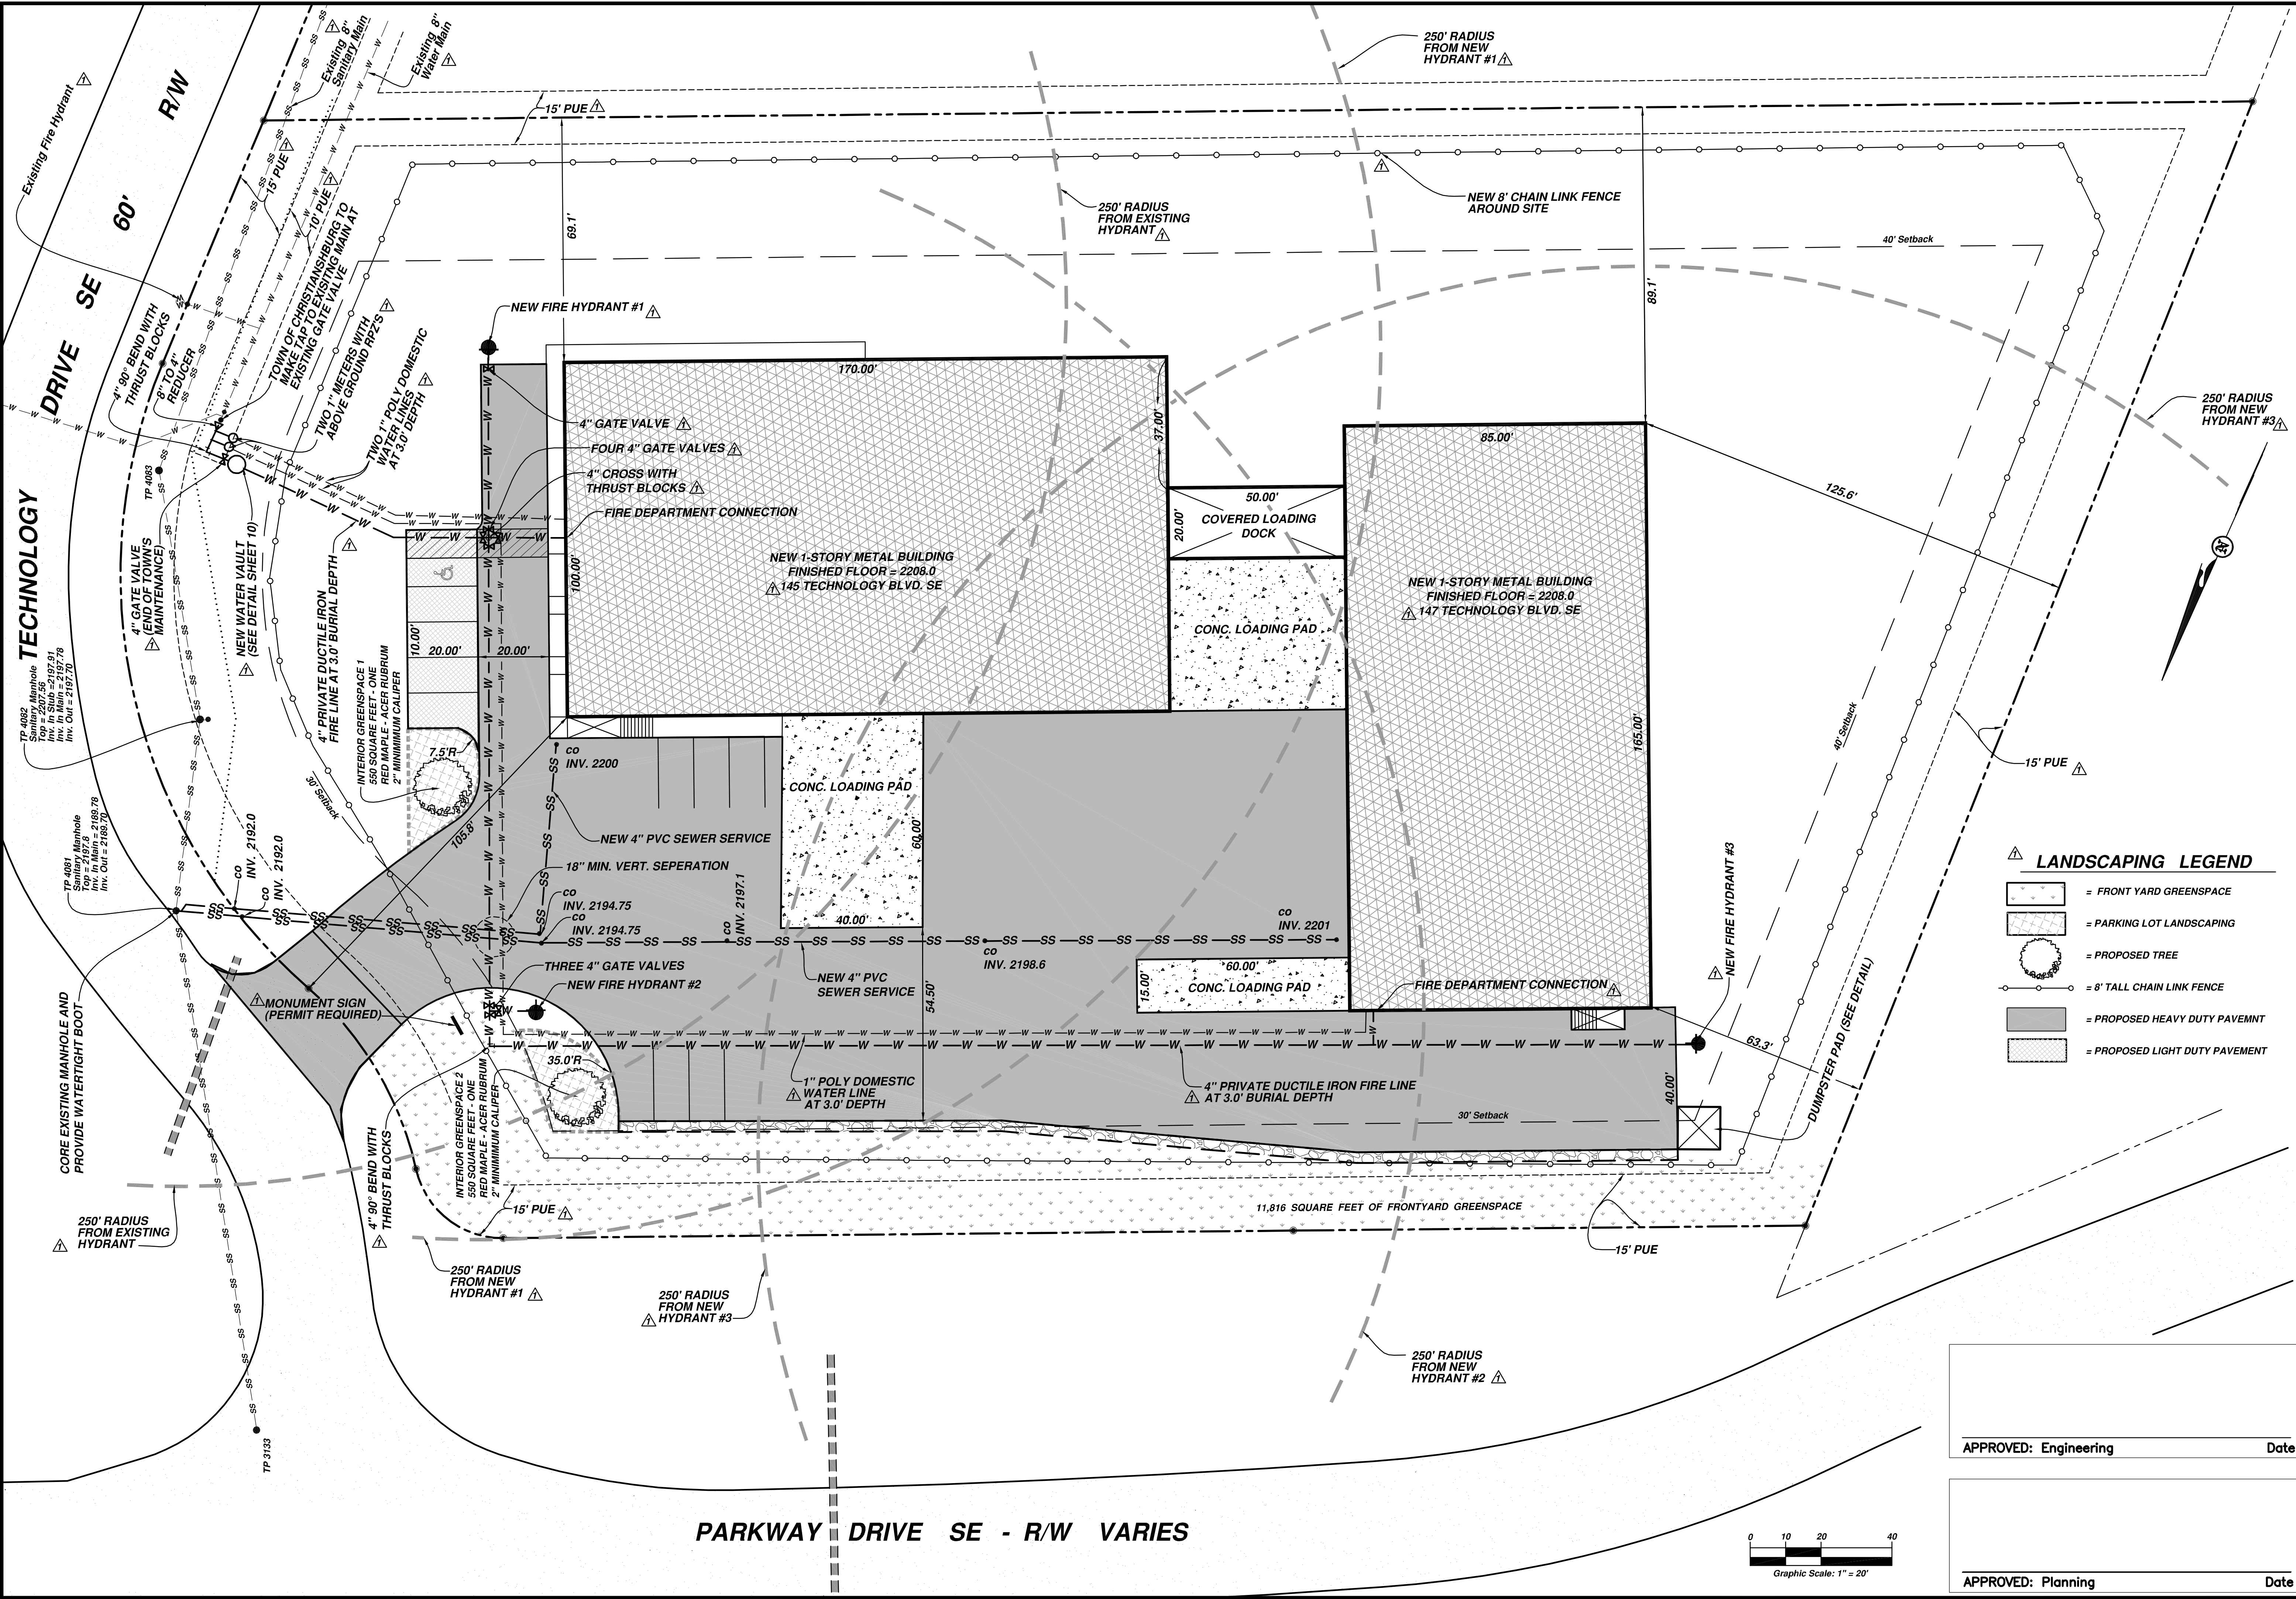

WALLER ENGINEERING
AND
LAND SURVEYING, INC.
PO BOX 44 Collinsville, Virginia 24078
Phone: 1-276-647-3506 - chwaller@vt.edu

ALACRAN

**NEW METAL WAREHOUSE
FOR ALACRAN, INC.
145 AND 147 TECHNOLOGY BLVD., SE
TOWN OF CHRISTIANSBURG, VIRGINIA**

DATE	REVISION	BY
6-7-24	PER TOWN COMMENTS	CHW

FOR REVIEW
CHRISTOPHER H. WALLER
Lic. No. 45226
PROFESSIONAL ENGINEER

DATE: September 18, 2023
SCALE: AS NOTED
DRAWN BY: CHW
SHEET NO: **8 OF 11**

**LAYOUT, UTILITY,
AND LANDSCAPING PLAN**

APPROVED: Engineering Date

APPROVED: Planning Date