


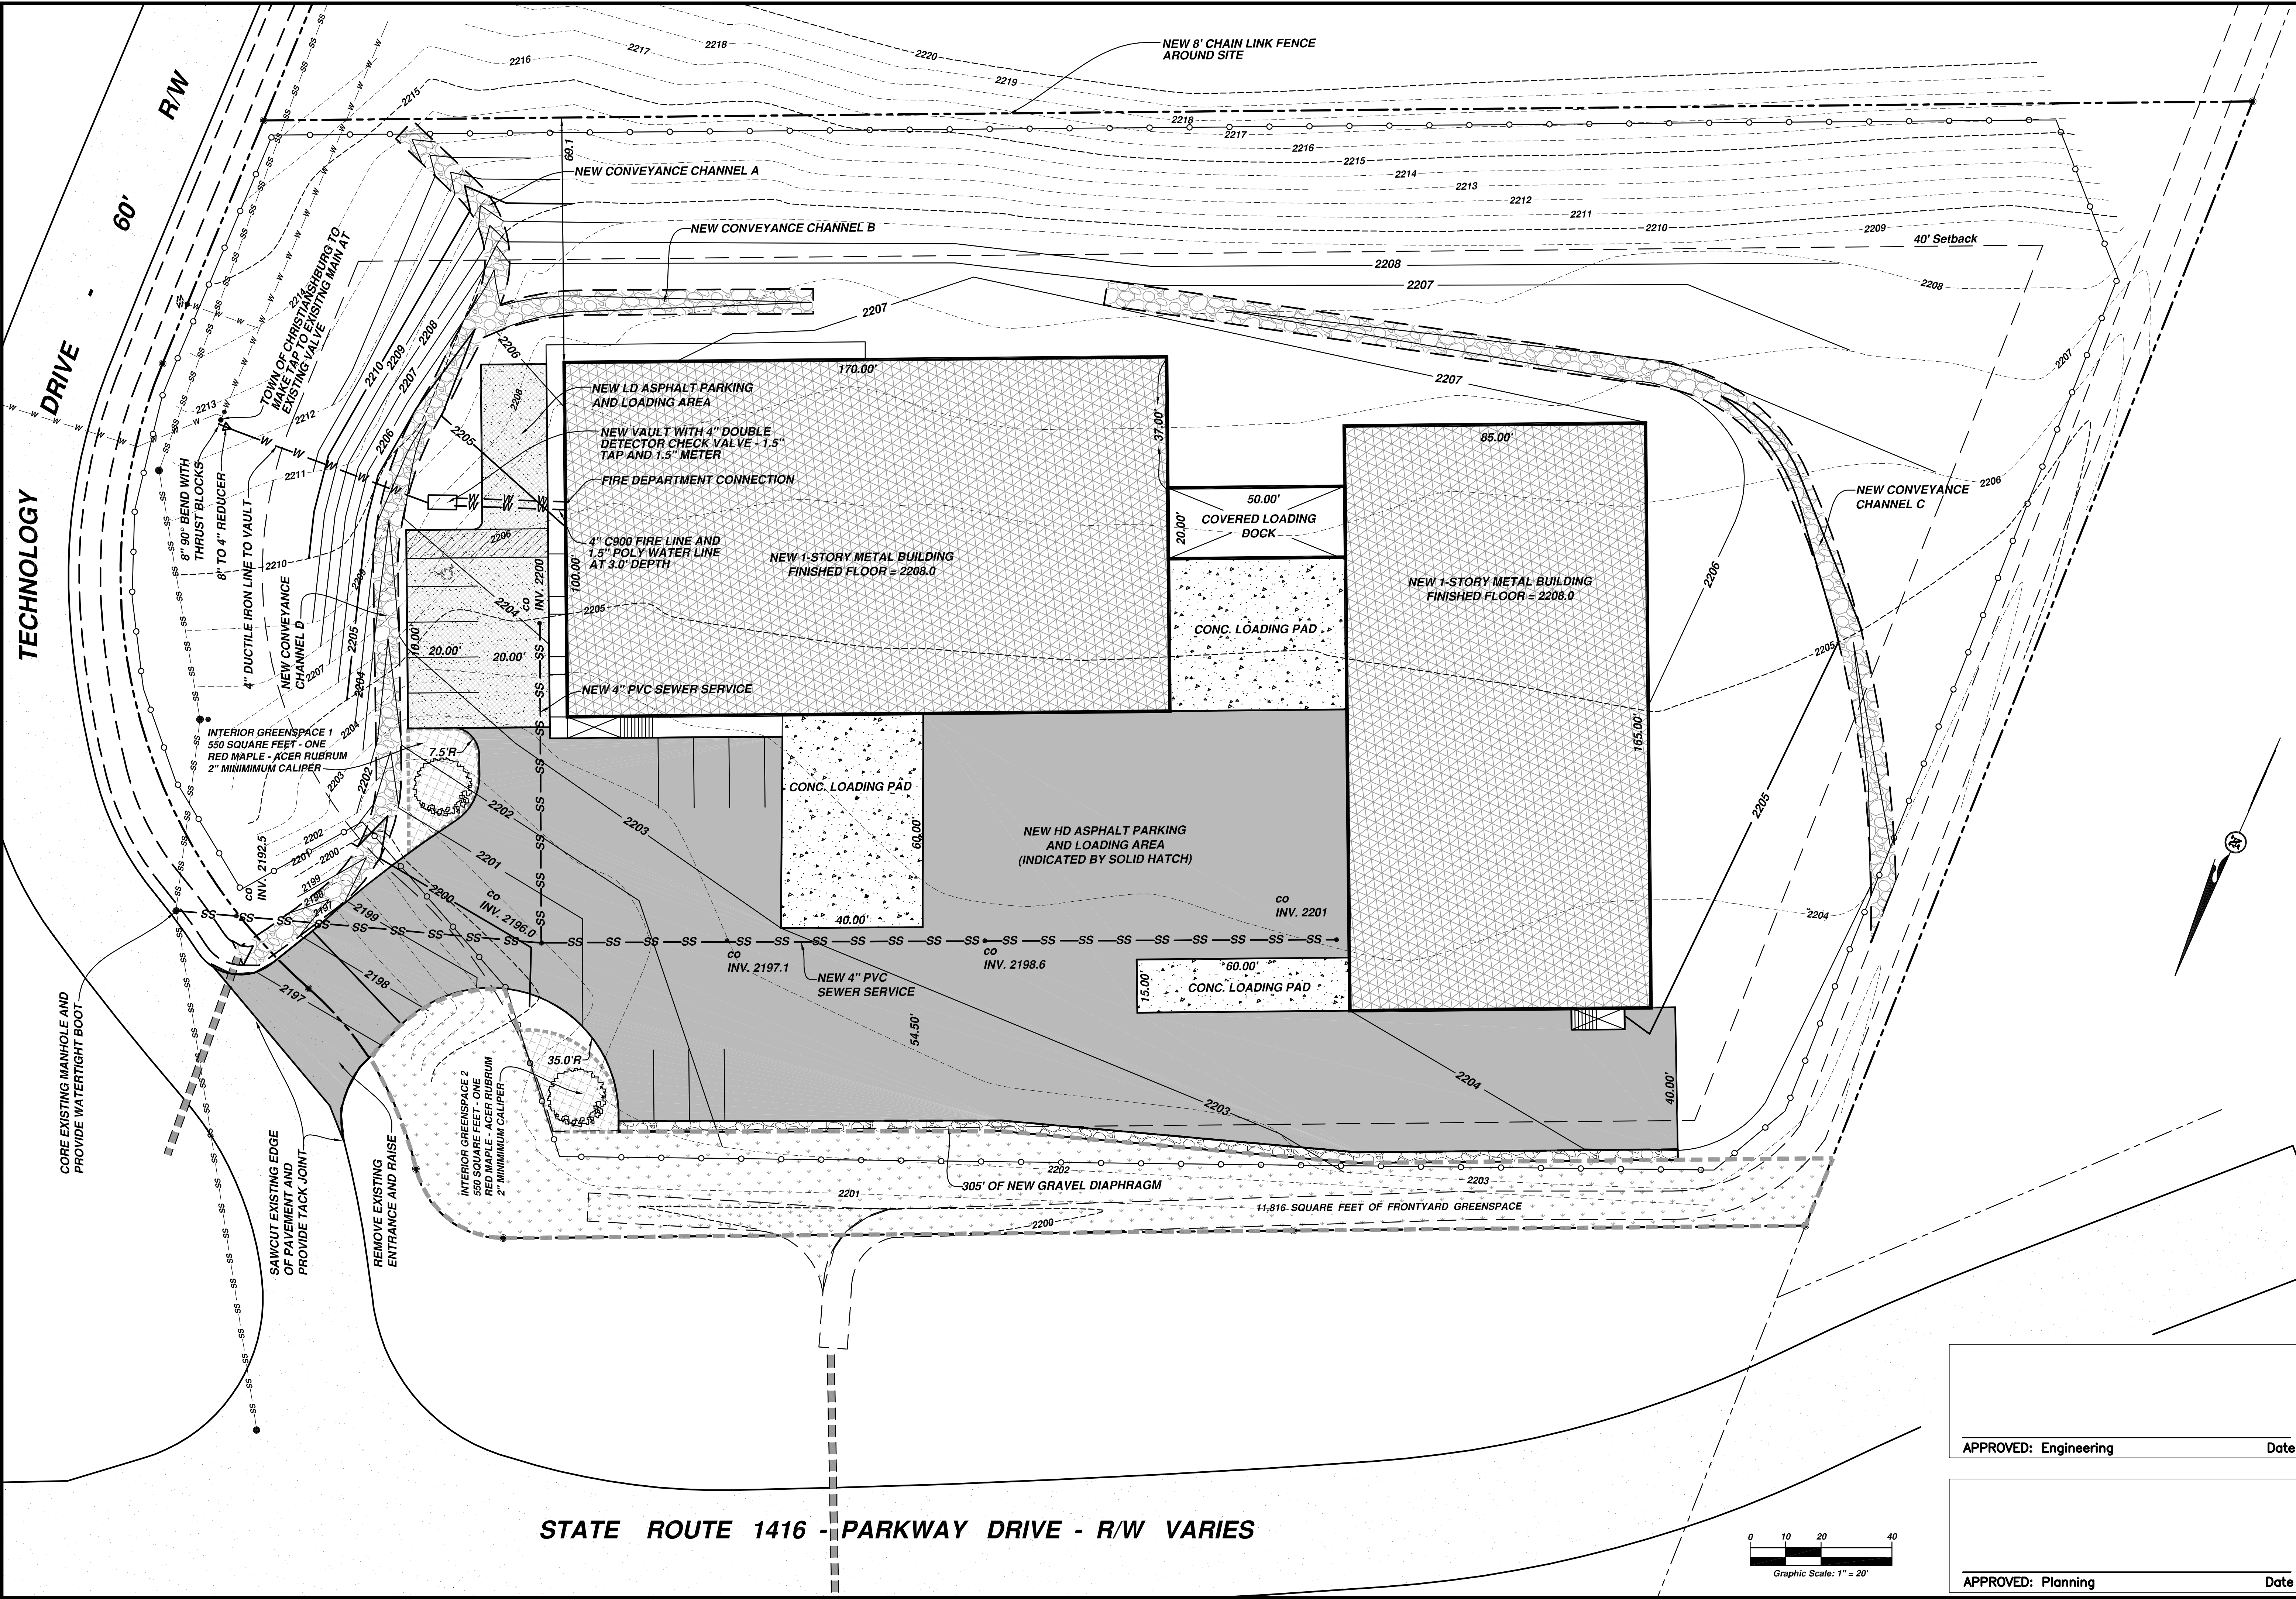

**WALLER ENGINEERING
AND
LAND SURVEYING, INC.**
PO BOX 44 Collinsville, Virginia 24078
Phone: 1-276-647-3500 - chwaller@vt.edu

ALACRAN

**NEW METAL WAREHOUSE
FOR ALACRAN, INC., VIRGINIA
TOWN OF CHRISTIANSBURG, VIRGINIA**

DATE	REVISION	BY

FINAL GRADING AND LAYOUT

APPROVED: Engineering _____ **Date** _____

APPROVED: Planning _____ **Date** _____

DATE: September 18, 2023
SCALE: AS NOTED
DRAWN BY: CHW
SHEET NO.: **7 OF 7**