

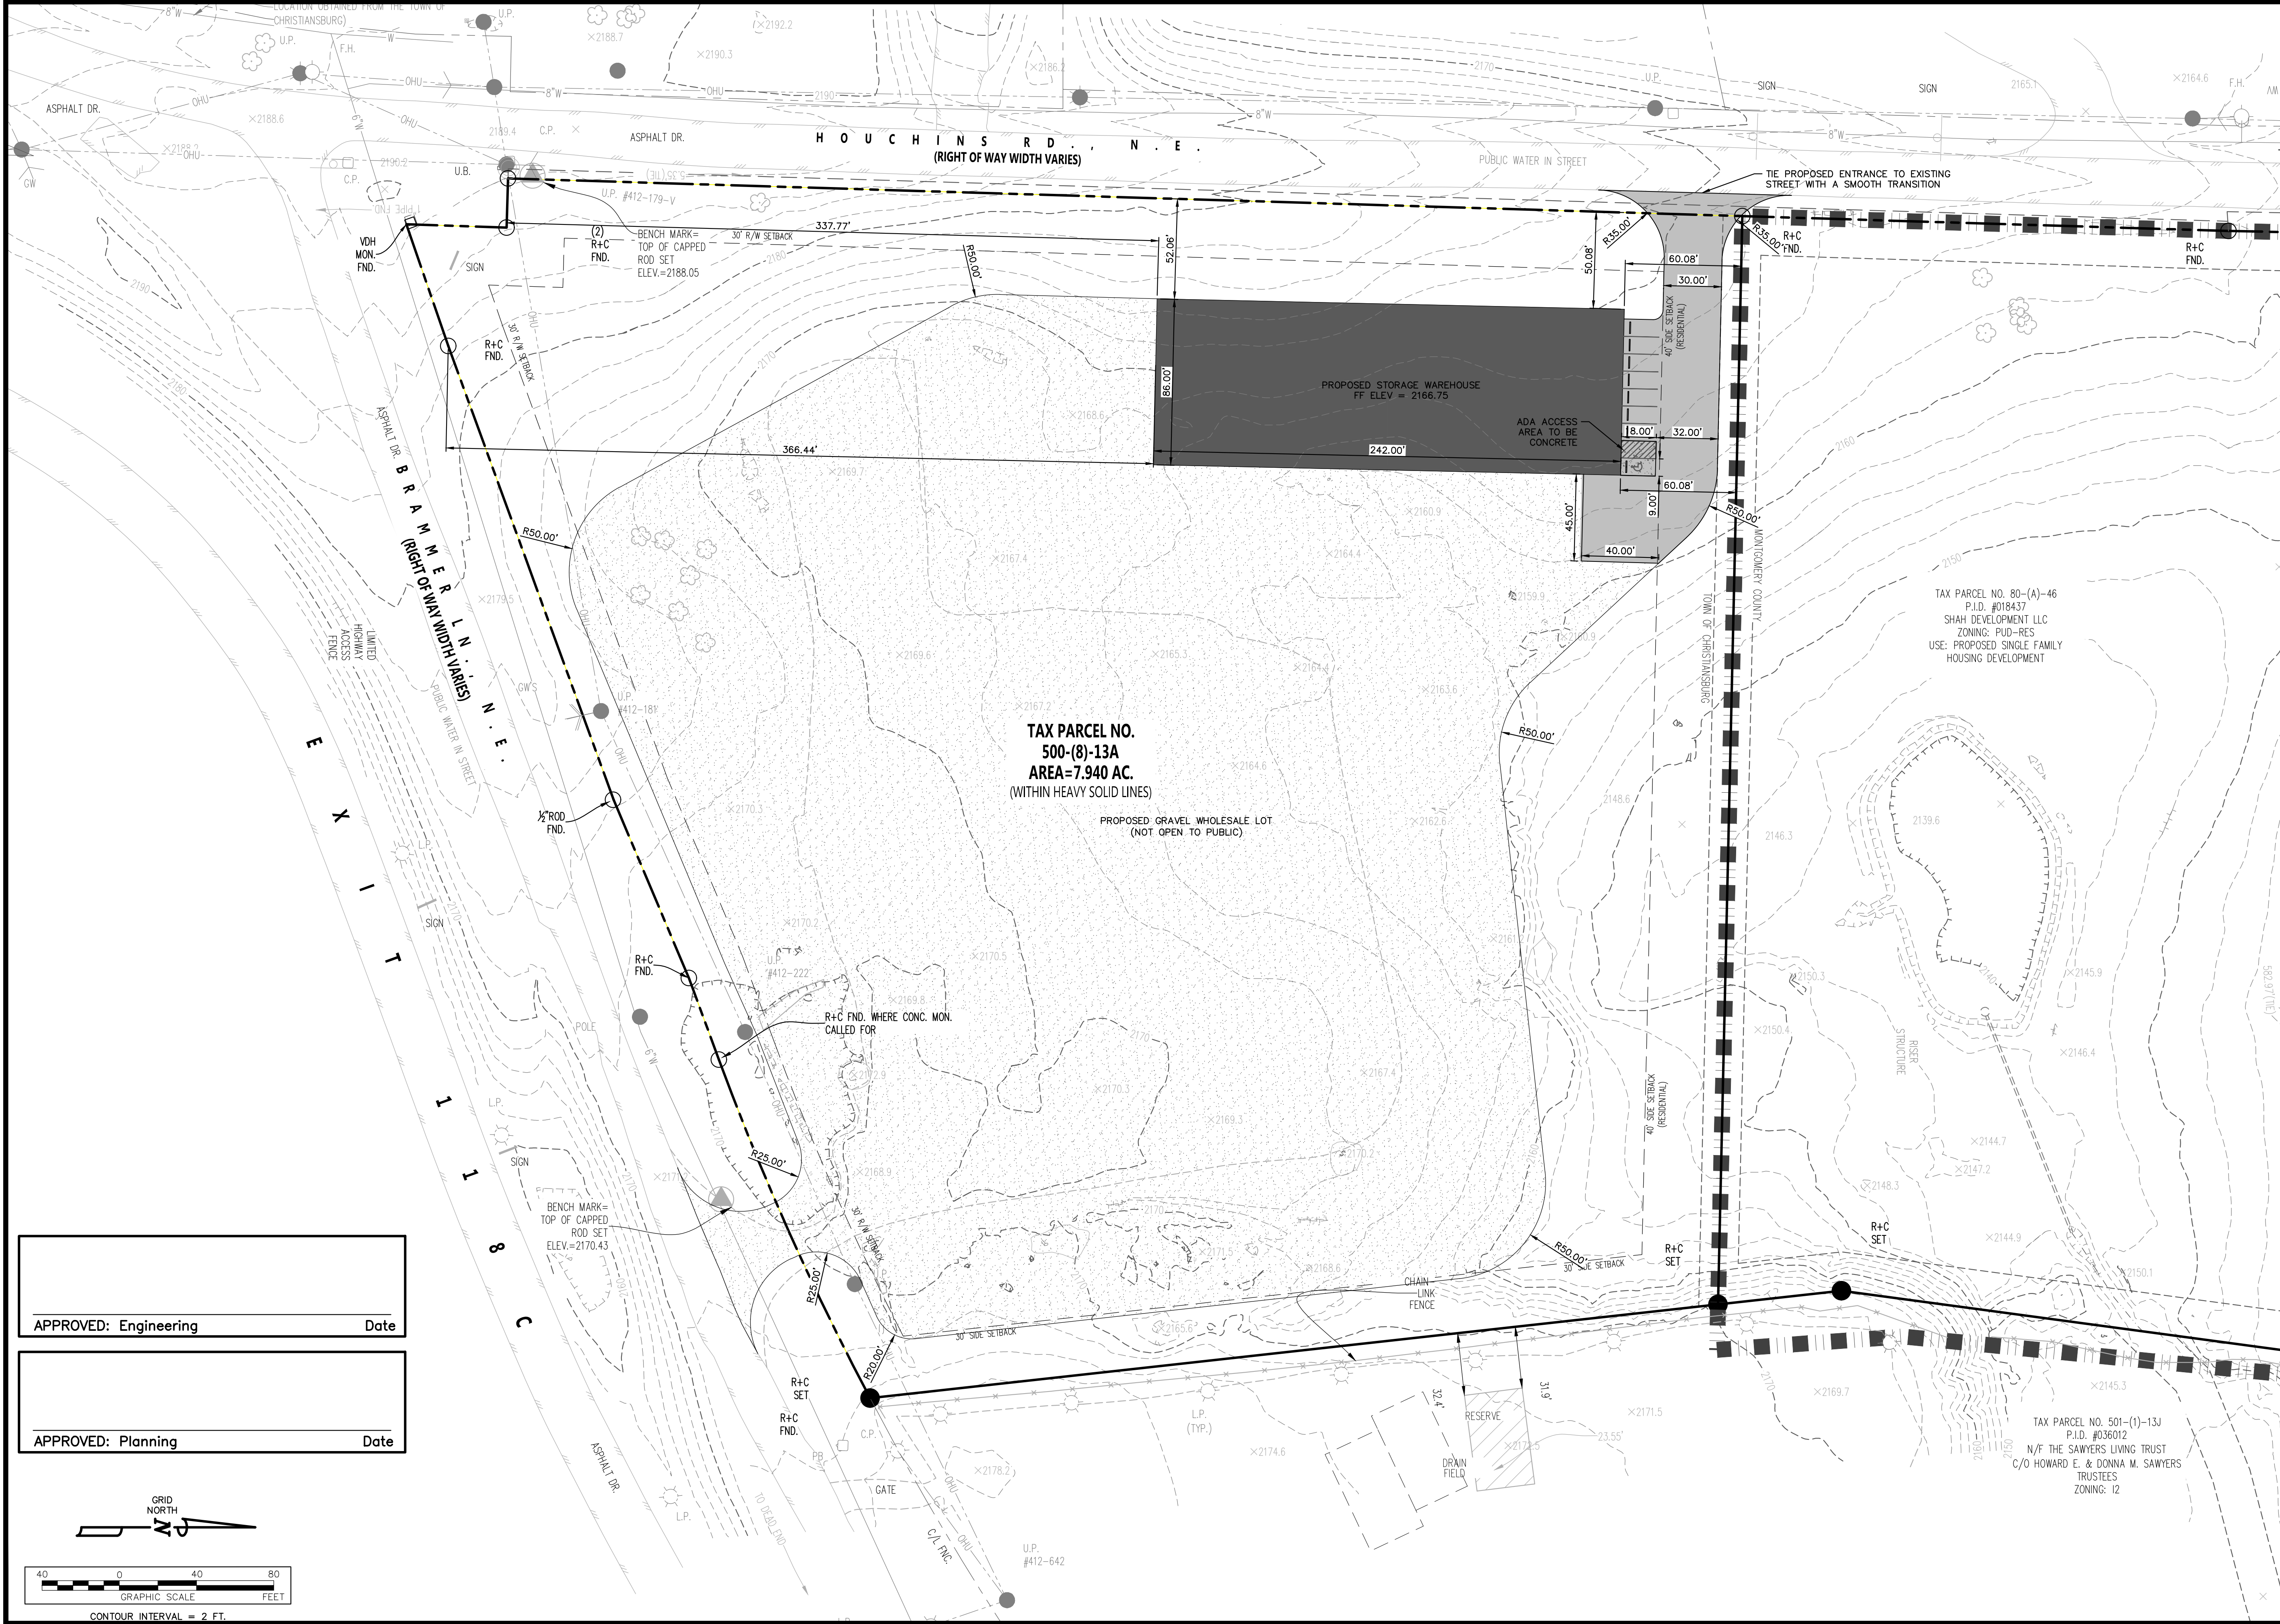


X:\Drawings\3246\ENGINEERING\Design\Plans\3246_Sht_C2_Site_Layout_Plan - Storage.dwg
SITE LAYOUT AND DIMENSION PLAN, 03/28/2024 9:59:44 AM, StdAwt.dwg (General Documentation) p3, 1:1

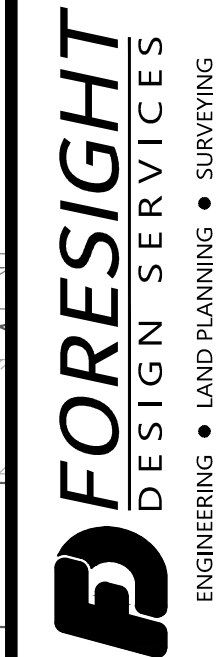

APPROVED: Engineering Date

APPROVED: Planning Date

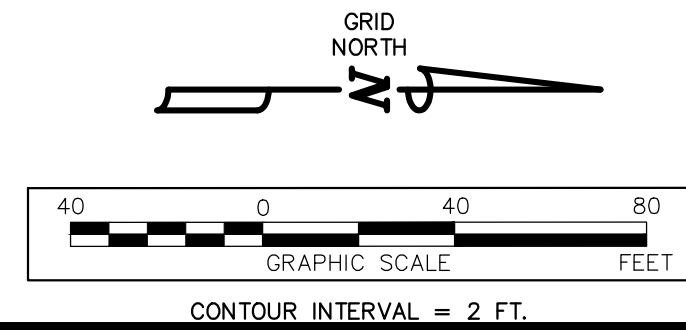


ENGINEERING • LAND PLANNING • SURVEYING
1260 Radford Street
Christiansburg, Virginia 24073
Phone: (540) 381-6011
Fax: (540) 381-2773
Email: info@foresightdesignservices.com
Web: www.foresightdesignservices.com

The drawing, design, and digital files relating to this project are the property of Foresight Design Services. The reproduction, copying, or other use of this drawing without FDS's written consent is prohibited.

MOTORMILE STORAGE AND WHOLESALE LOT

MONTGOMERY COUNTY, VIRGINIA

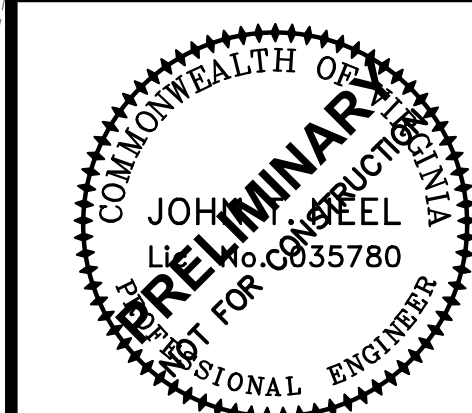

REVISIONS		
NO.	COMMENTS	DATE

PROJECT TEAM	
PIE	JOHN T. NEEL, PE
PM	JOHN T. NEEL, PE
DESIGN	SEC.TDG
ISSUE DATE	
03/28/2024	
FDS JOB NO.	
3246	
SHEET TITLE	
SITE LAYOUT AND DIMENSION PLAN	
SHEET NUMBER	
C2-01	