

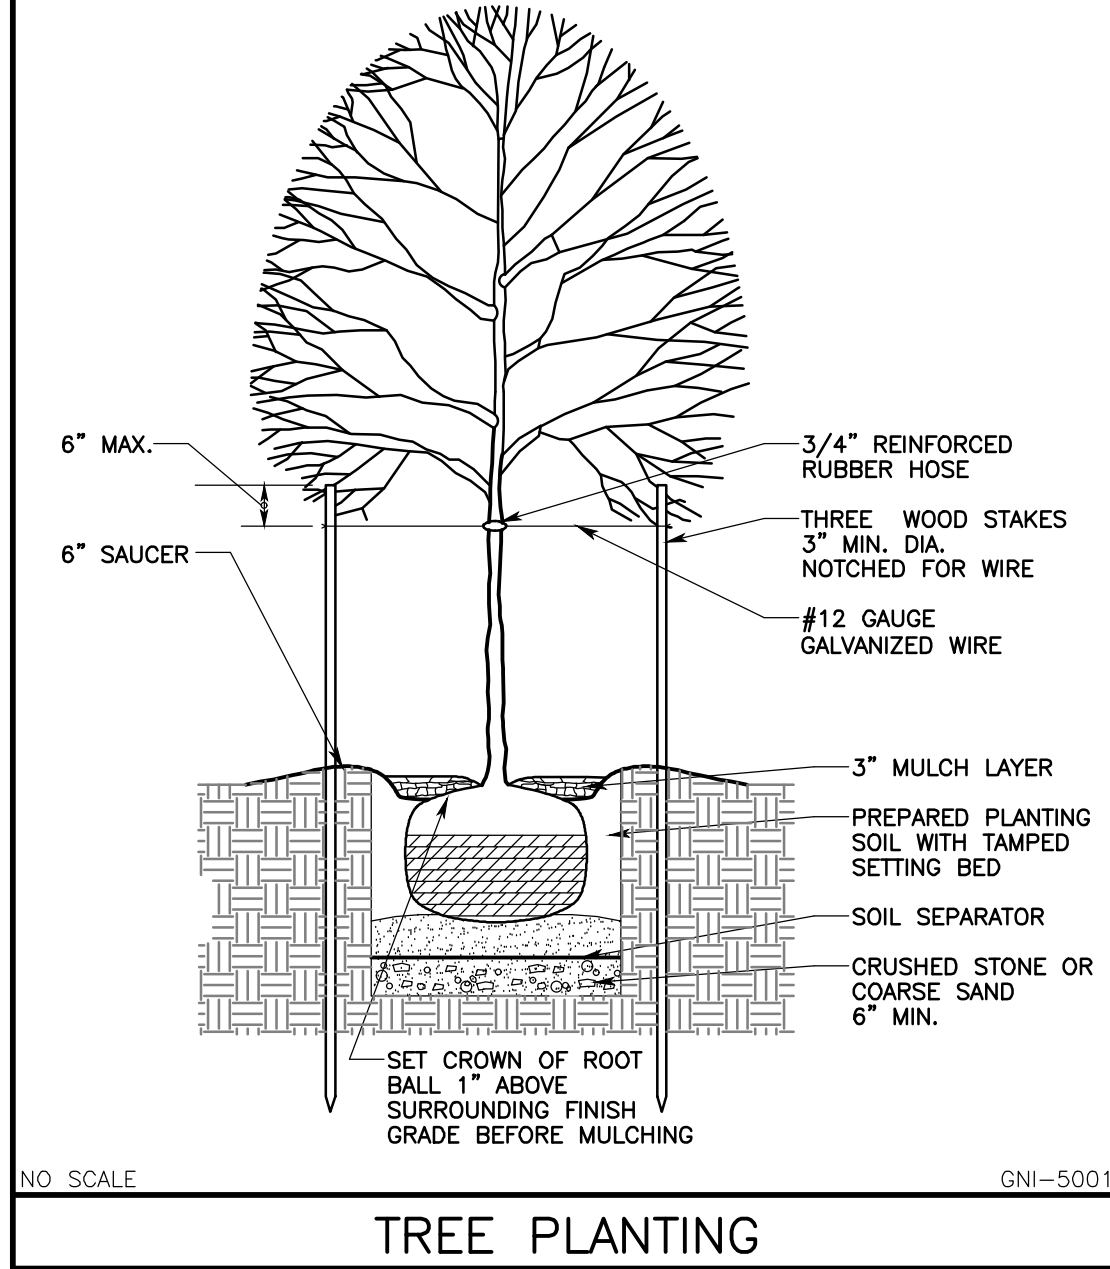


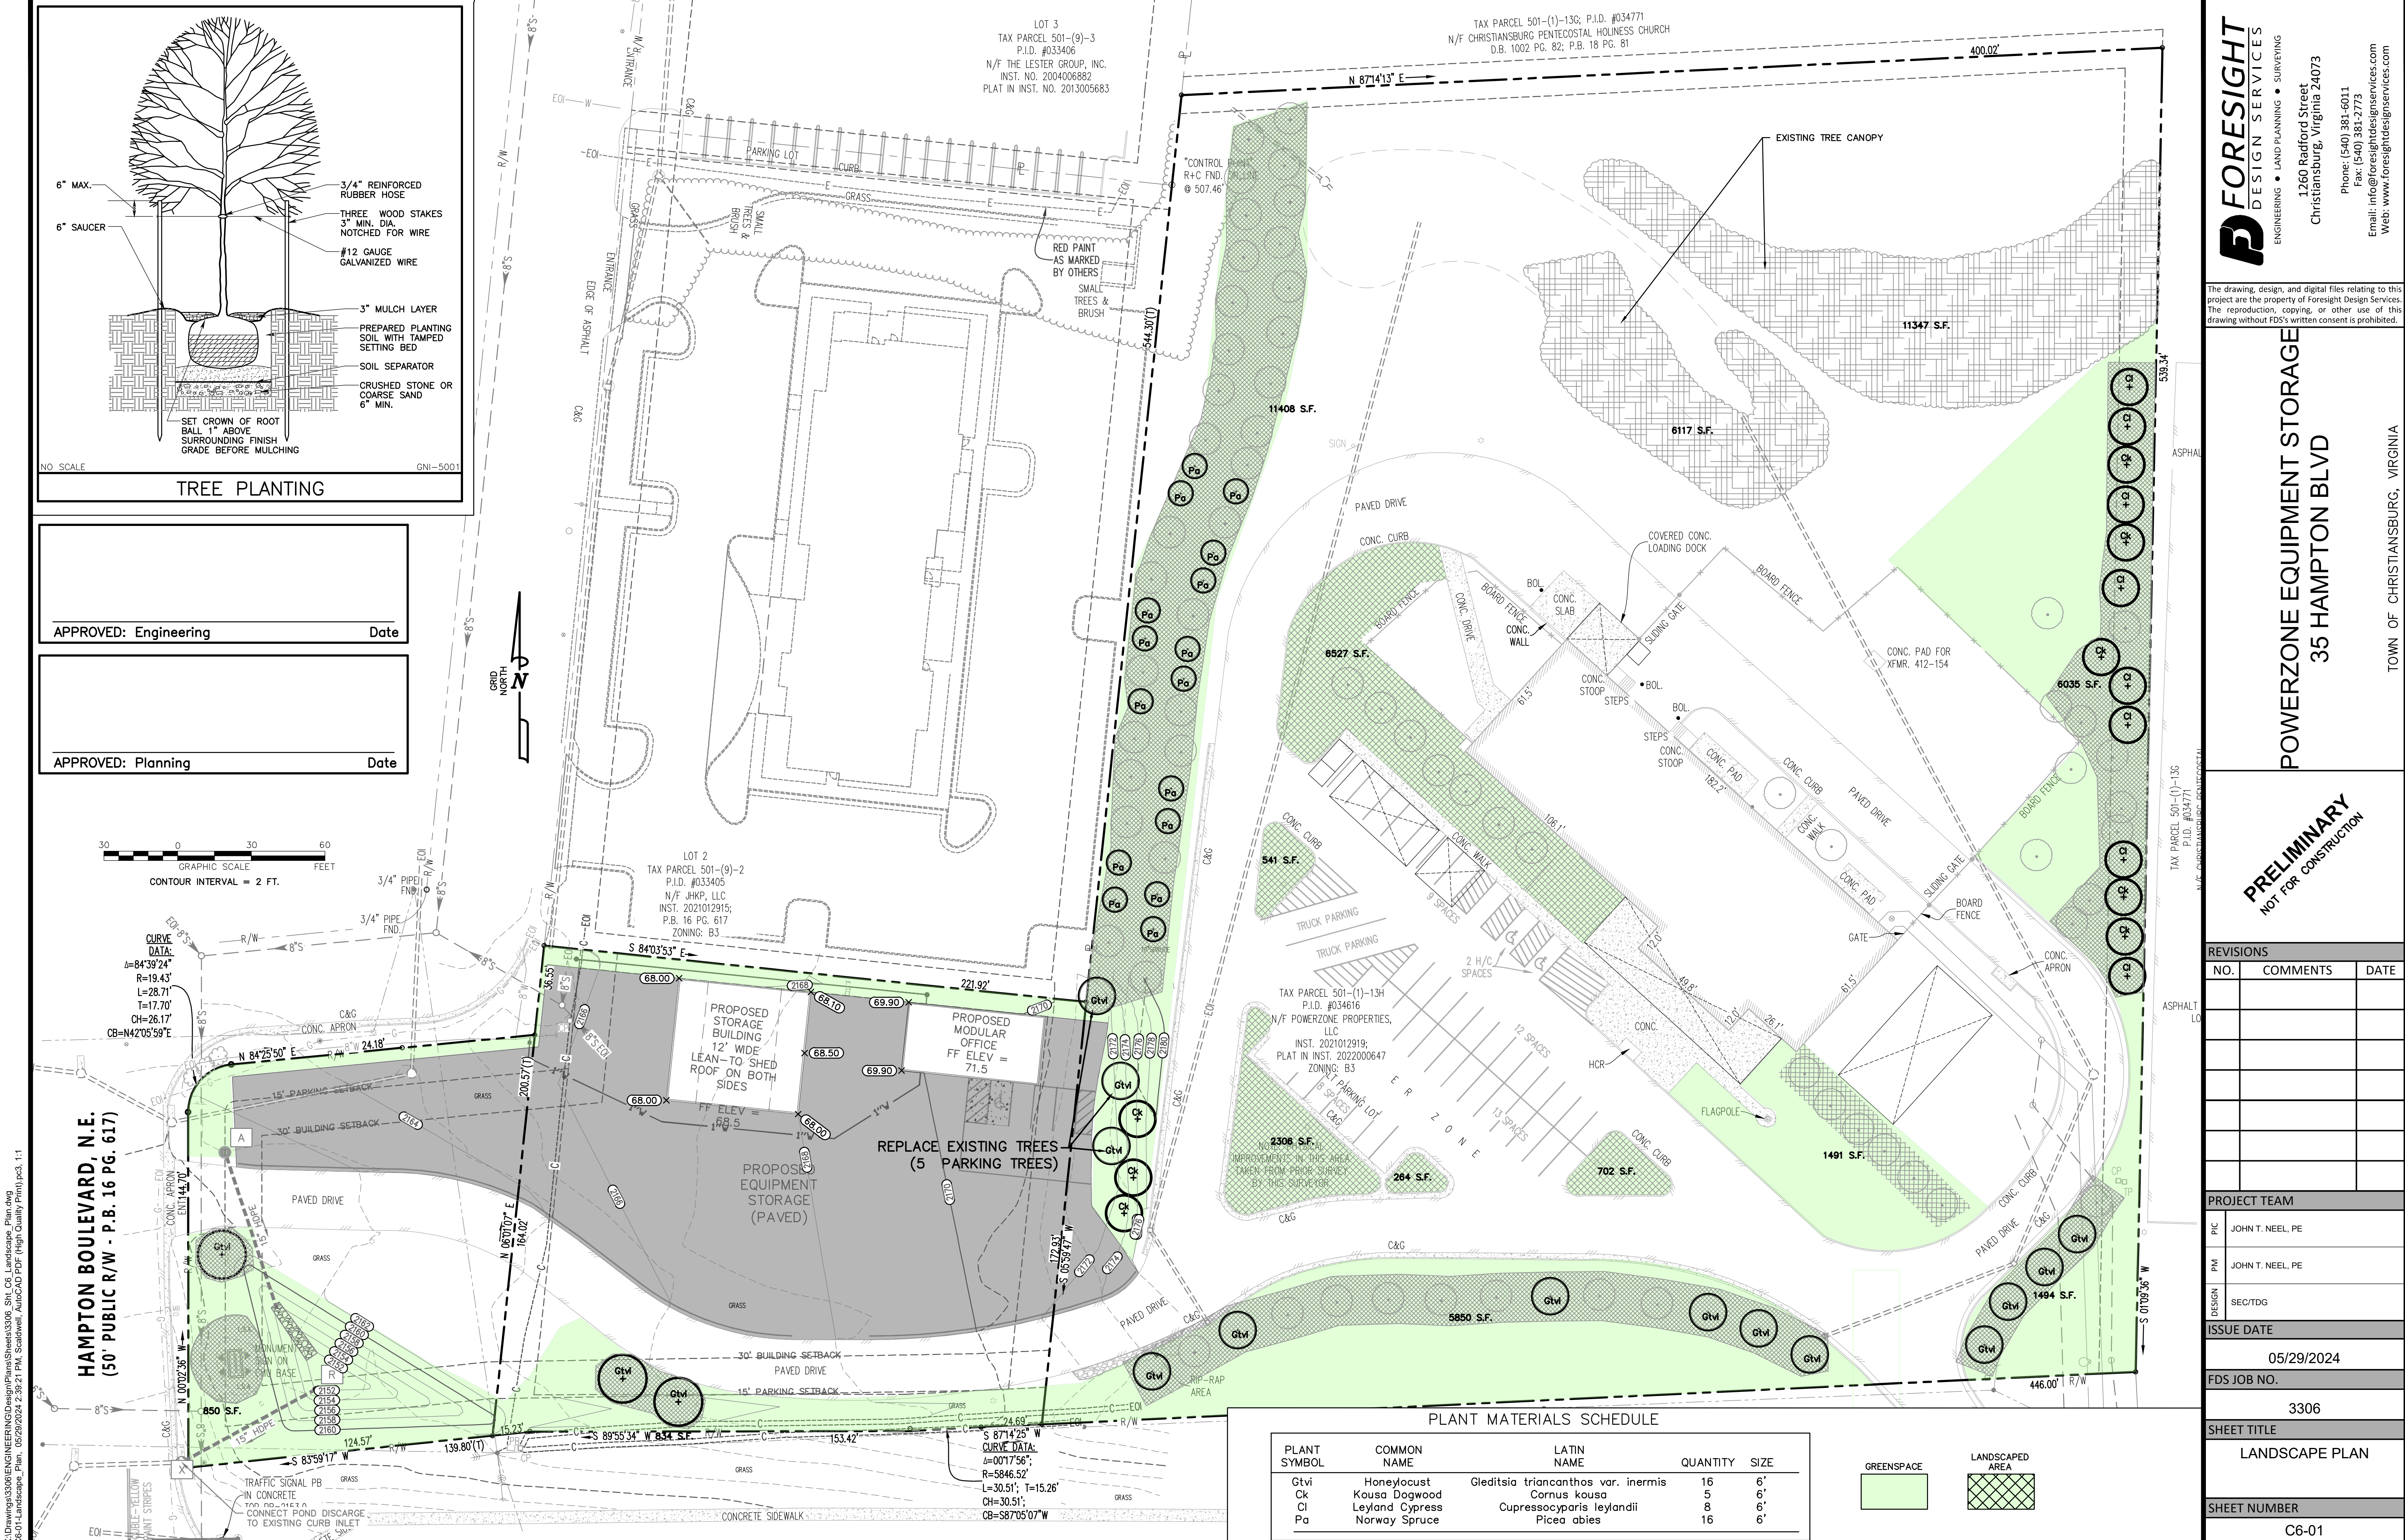

APPROVED: Engineering Date

APPROVED: Planning Date

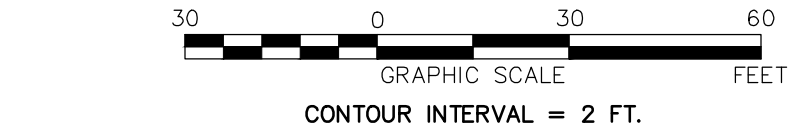

CURVE DATA:  
A=84°39'24"  
R=19.43'  
L=28.71'  
CH=26.17'  
CB=N42°05'59"E

HAMPTON BOULEVARD, N.E.  
(50' PUBLIC R/W - P.B. 16 PG. 617)

| PLANT MATERIALS SCHEDULE |                 |                                    |          |      |
|--------------------------|-----------------|------------------------------------|----------|------|
| PLANT SYMBOL             | COMMON NAME     | LATIN NAME                         | QUANTITY | SIZE |
| Gtvi                     | Honeylocust     | Gleditsia triacanthos var. inermis | 16       | 6"   |
| Ck                       | Kousa Dogwood   | Cornus kousa                       | 5        | 6"   |
| Cl                       | Leyland Cypress | Cupressocyparis leylandii          | 8        | 6"   |
| Pa                       | Norway Spruce   | Picea abies                        | 16       | 6"   |

**FORESIGHT**  
DESIGN SERVICES

ENGINEERING • LAND PLANNING • SURVEYING

1260 Radford Street  
Christiansburg, Virginia 24073

Phone: (540) 381-6011  
Fax: (540) 381-2773  
Email: info@foresightdesignservices.com  
Web: www.foresightdesignservices.com

The drawing, design, and digital files relating to this project are the property of Foresight Design Services. The reproduction, copying, or other use of this drawing without FDS's written consent is prohibited.

POWERZONE EQUIPMENT STORAGE

35 HAMPTON BLVD

PRELIMINARY  
NOT FOR CONSTRUCTION

| REVISIONS |          |      |
|-----------|----------|------|
| NO.       | COMMENTS | DATE |
|           |          |      |
|           |          |      |
| PROJECT TEAM   |                  |
|----------------|------------------|
| PIC            | JOHN T. NEEL, PE |
| PM             | JOHN T. NEEL, PE |
| DESIGN         | SEC/TDG          |
| ISSUE DATE     |                  |
| 05/29/2024     |                  |
| FDS JOB NO.    |                  |
| 3306           |                  |
| SHEET TITLE    |                  |
| LANDSCAPE PLAN |                  |
| SHEET NUMBER   |                  |
| C6-01          |                  |