




The drawing, design, and digital files relating to this project are the property of Foresight Design Services. The reproduction, copying, or other use of this drawing without FDS's written consent is prohibited.

**SIMMONS ROAD
PARKING LOT PLAN**

TOWN OF CHRISTIANSBURG, VIRGINIA

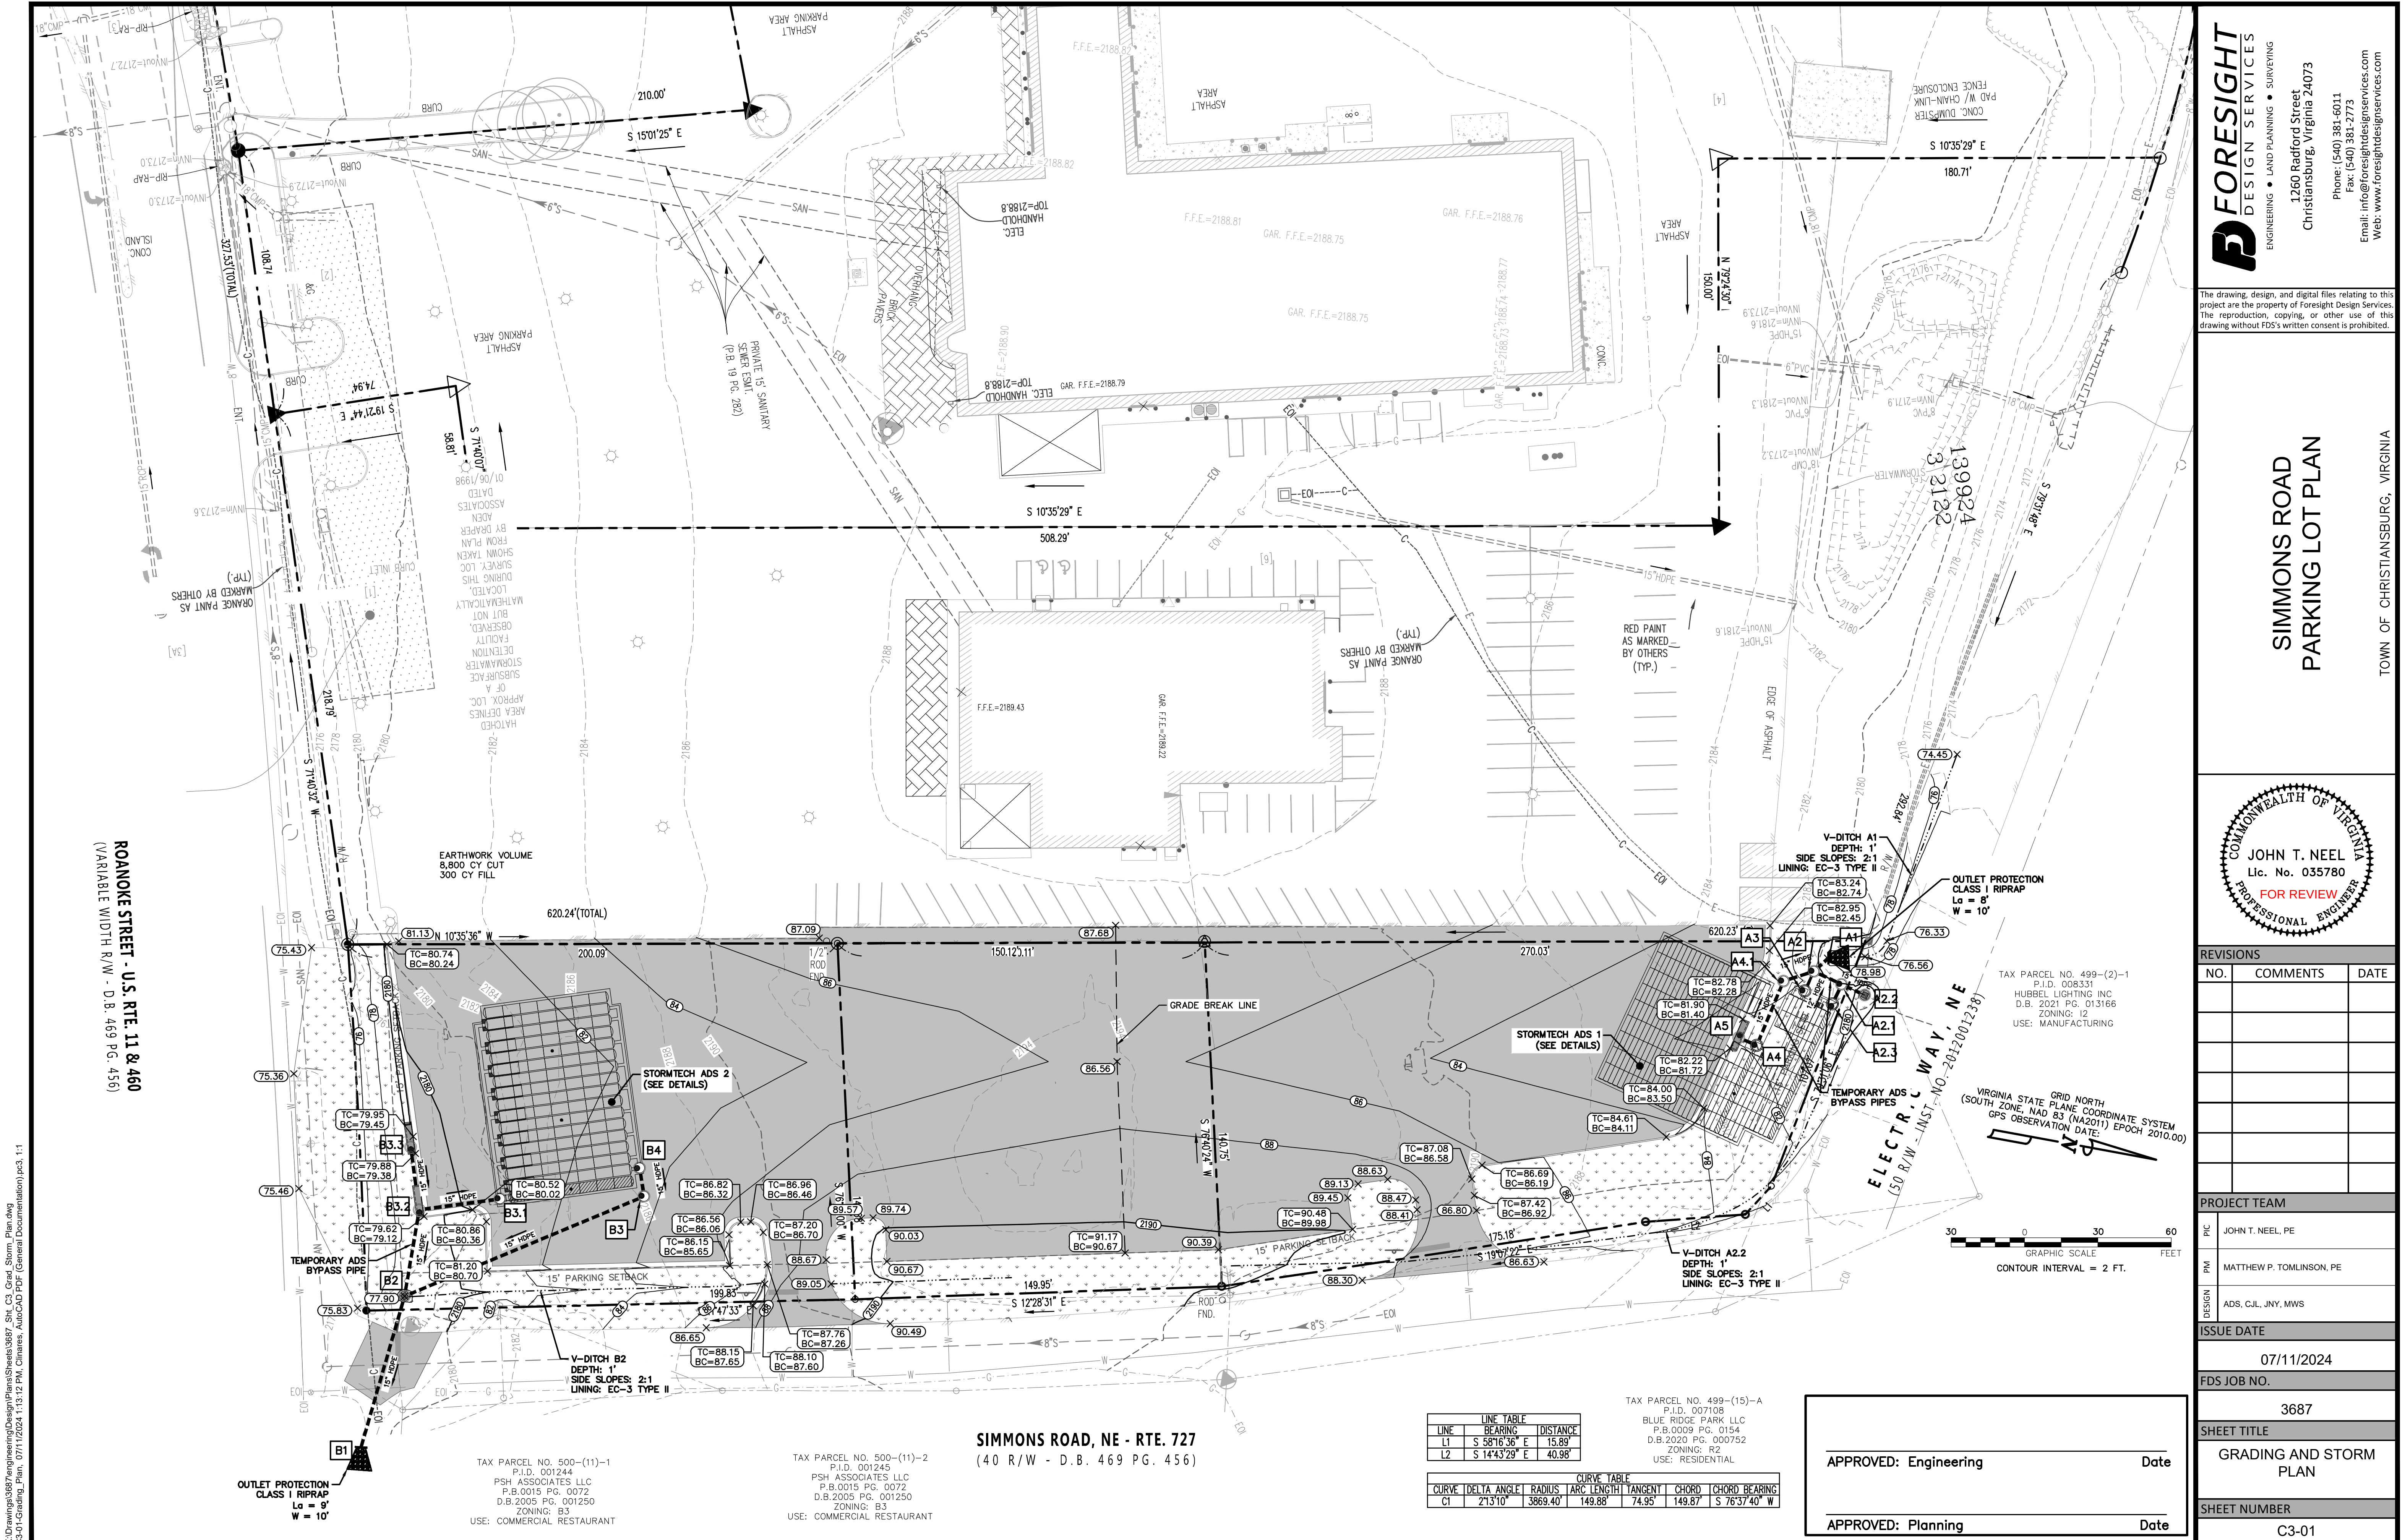

REVISIONS		
NO.	COMMENTS	DATE

PROJECT TEAM	
PMC	JOHN T. NEEL, PE
PM	MATTHEW P. TOMLINSON, PE
DESIGN	ADS, C.J.L., J.N.Y., M.W.S
ISSUE DATE	
07/11/2024	
FDS JOB NO.	
3687	
SHEET TITLE	
GRADING AND STORM PLAN	
SHEET NUMBER	
C3-01	