



X:\Drawings\2024\ENGINEERING\Grading\Plans\Sheet2640_Sht_C3_Grad_Storm_Plan.dwg
C3-01 GRADING AND STORM PLAN: 10/08/2024 12:25:45 PM, Housley, AutoCAD PDF (General Documentation).pc3, 1:1

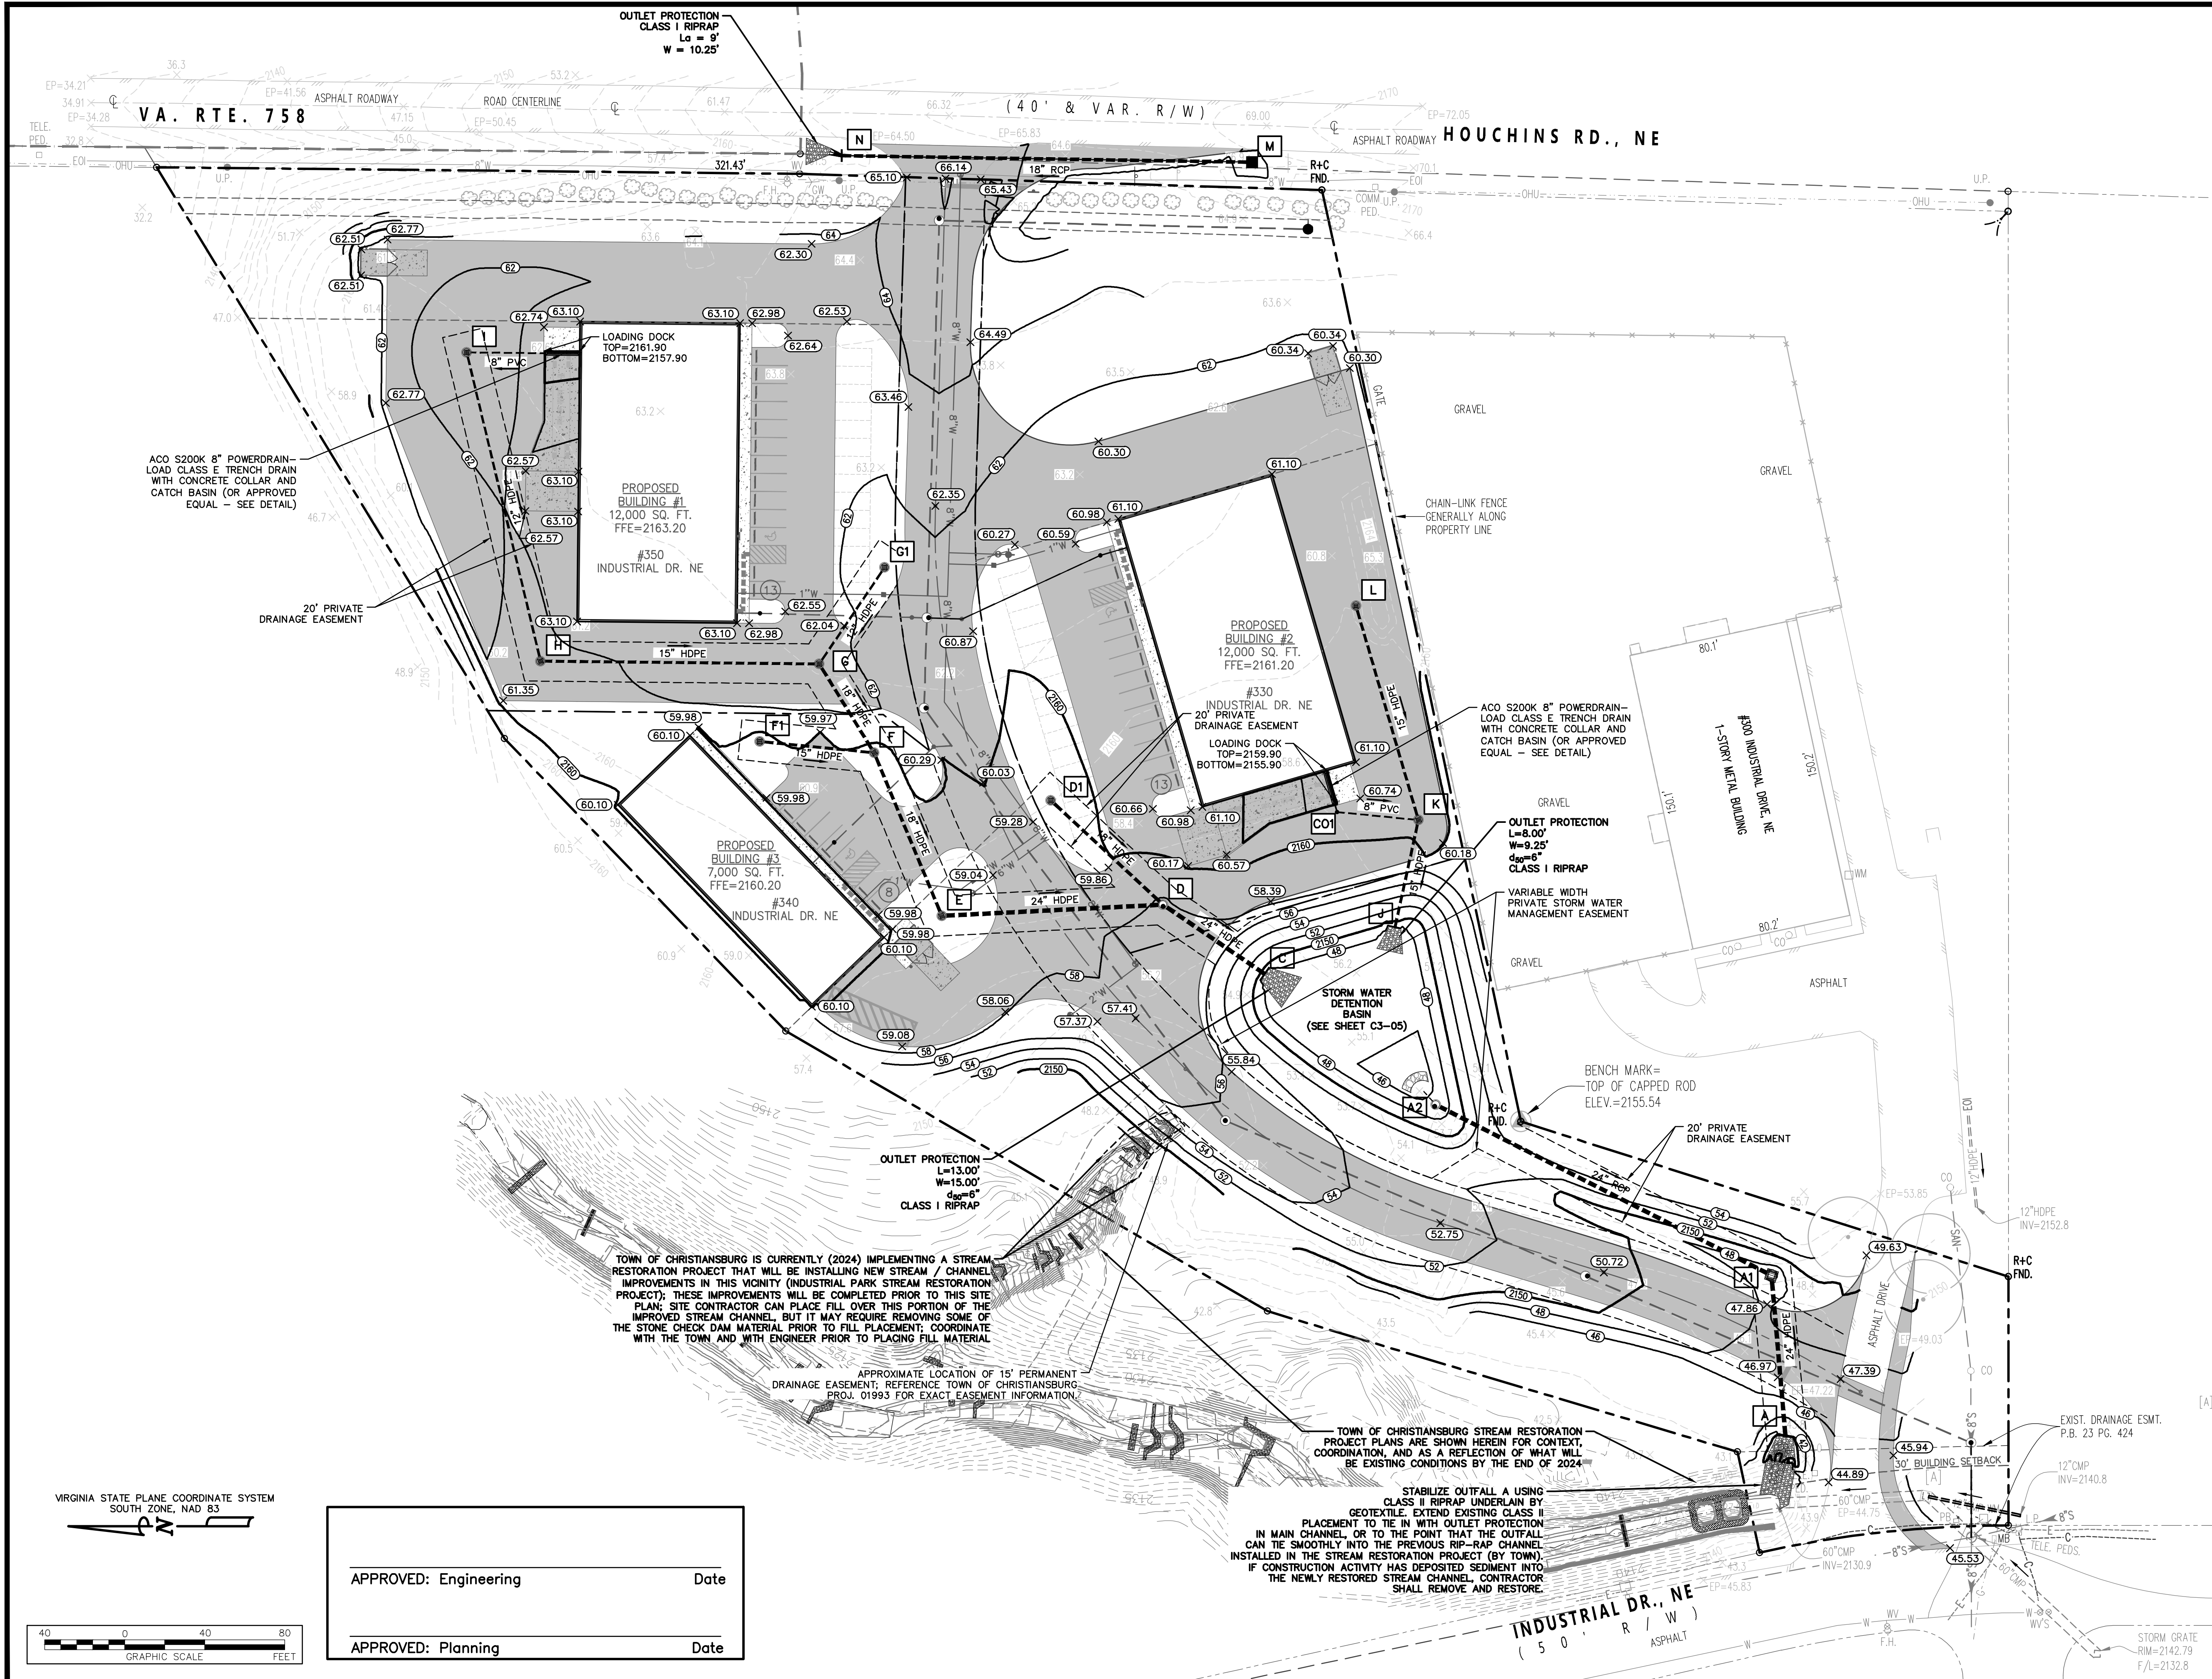

The drawing, design, and digital files relating to this project are the property of Foresight Design Services. The reproduction, copying, or other use of this drawing without FDS's written consent is prohibited.

350 INDUSTRIAL DRIVE NE SITE DEVELOPMENT PLAN

TOWN OF CHRISTIANSBURG, VIRGINIA

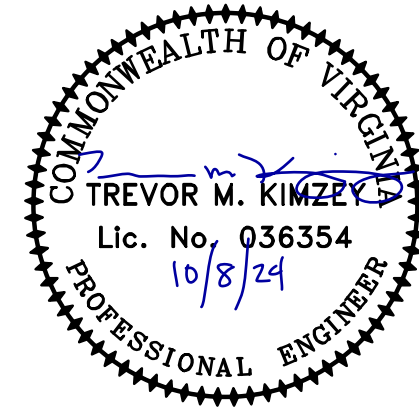

REVISIONS		
NO.	COMMENTS	DATE

PROJECT TEAM	
PMC	TREVOR M. KIMZEY, PE
PM	TREVOR M. KIMZEY, PE
DESIGN	MBL, HUN, HMH
ISSUE DATE	
10/08/2024	
FDS JOB NO.	
2640.0	
SHEET TITLE	
GRADING AND STORM PLAN	
SHEET NUMBER	
C3-01	