


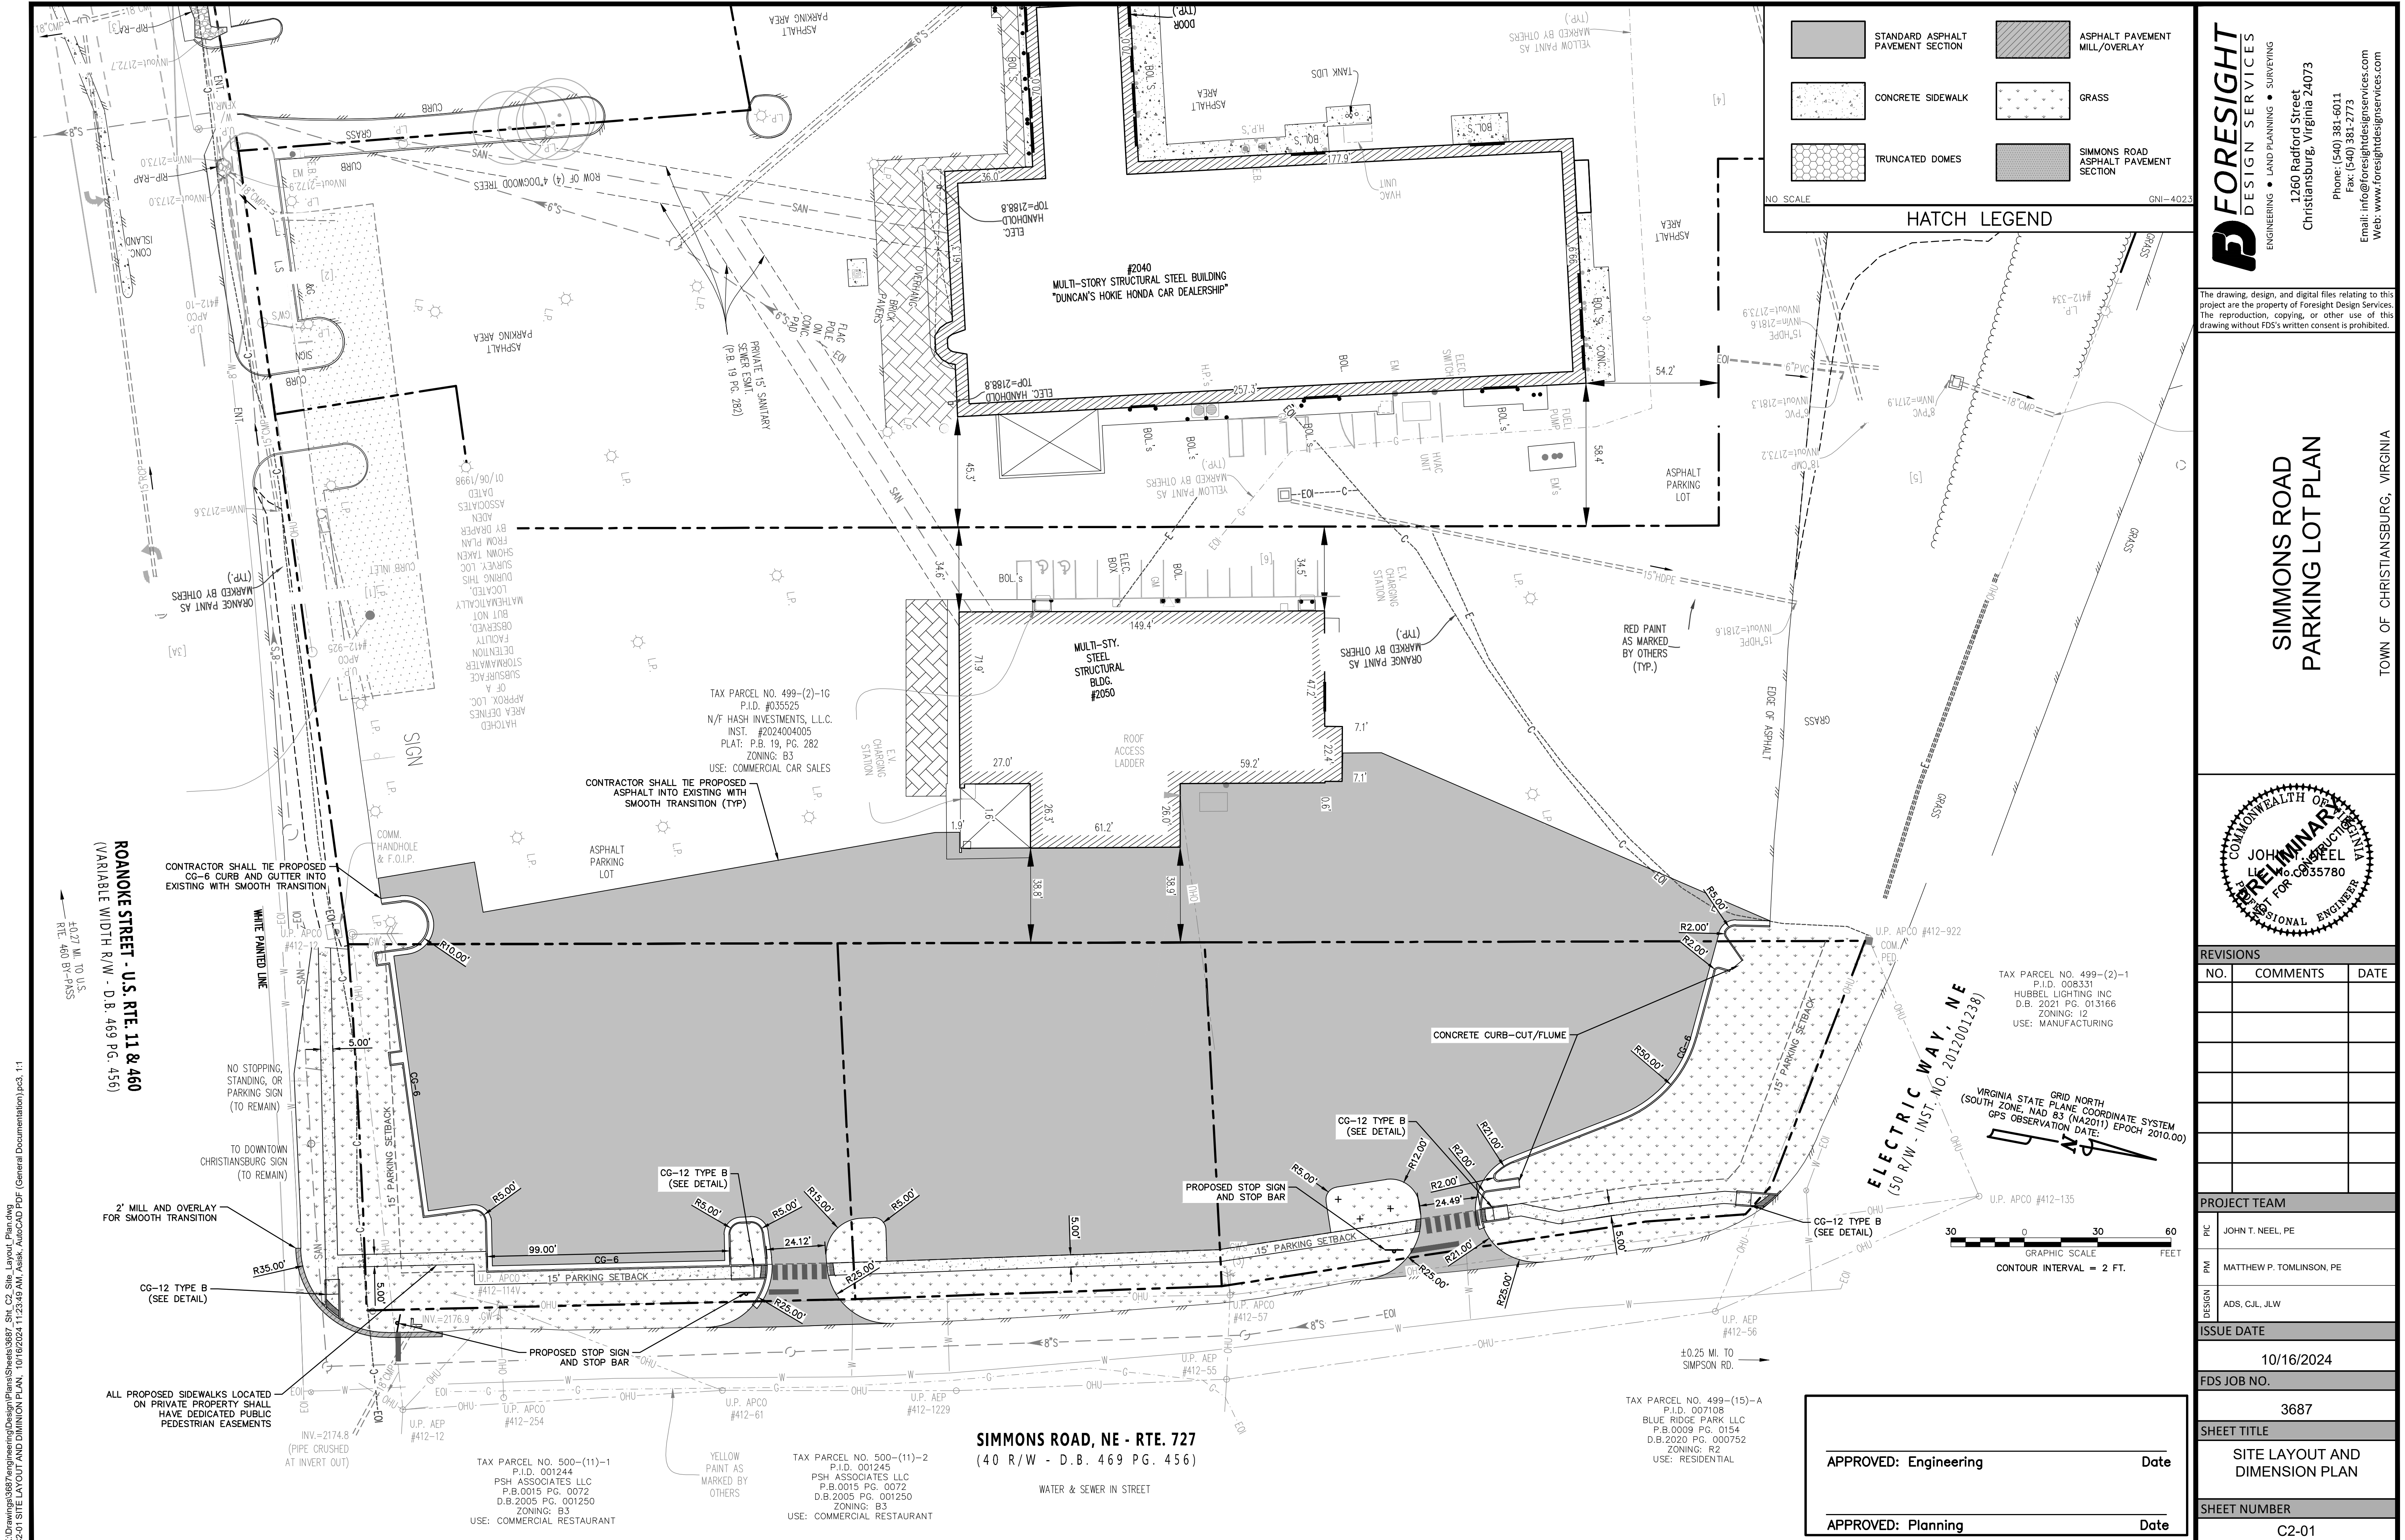

FORESIGHT

DESIGN SERVICES

ENGINEERING • LAND PLANNING • SURVEYING

1260 Radford Street

Christiansburg, Virginia 24073

Phone: (540) 381-6011

Fax: (540) 381-2773

Web: www.foresightdesignservices.com

The drawing, design, and digital files relating to this project are the property of Foresight Design Services. The reproduction, copying, or other use of this drawing without FDS's written consent is prohibited.

SIMMONS ROAD PARKING LOT PLAN

TOWN OF CHRISTIANSBURG, VIRGINIA

REVISIONS		
NO.	COMMENTS	DATE

PROJECT TEAM	
PI	JOHN T. NEEL, PE
PM	MATTHEW P. TOMLINSON, PE
DESIGN	ADS, C.J.L, J.L.W
ISSUE DATE	
10/16/2024	
FDS JOB NO.	
3687	
SHEET TITLE	
SITE LAYOUT AND DIMENSION PLAN	
SHEET NUMBER	
C2-01	