



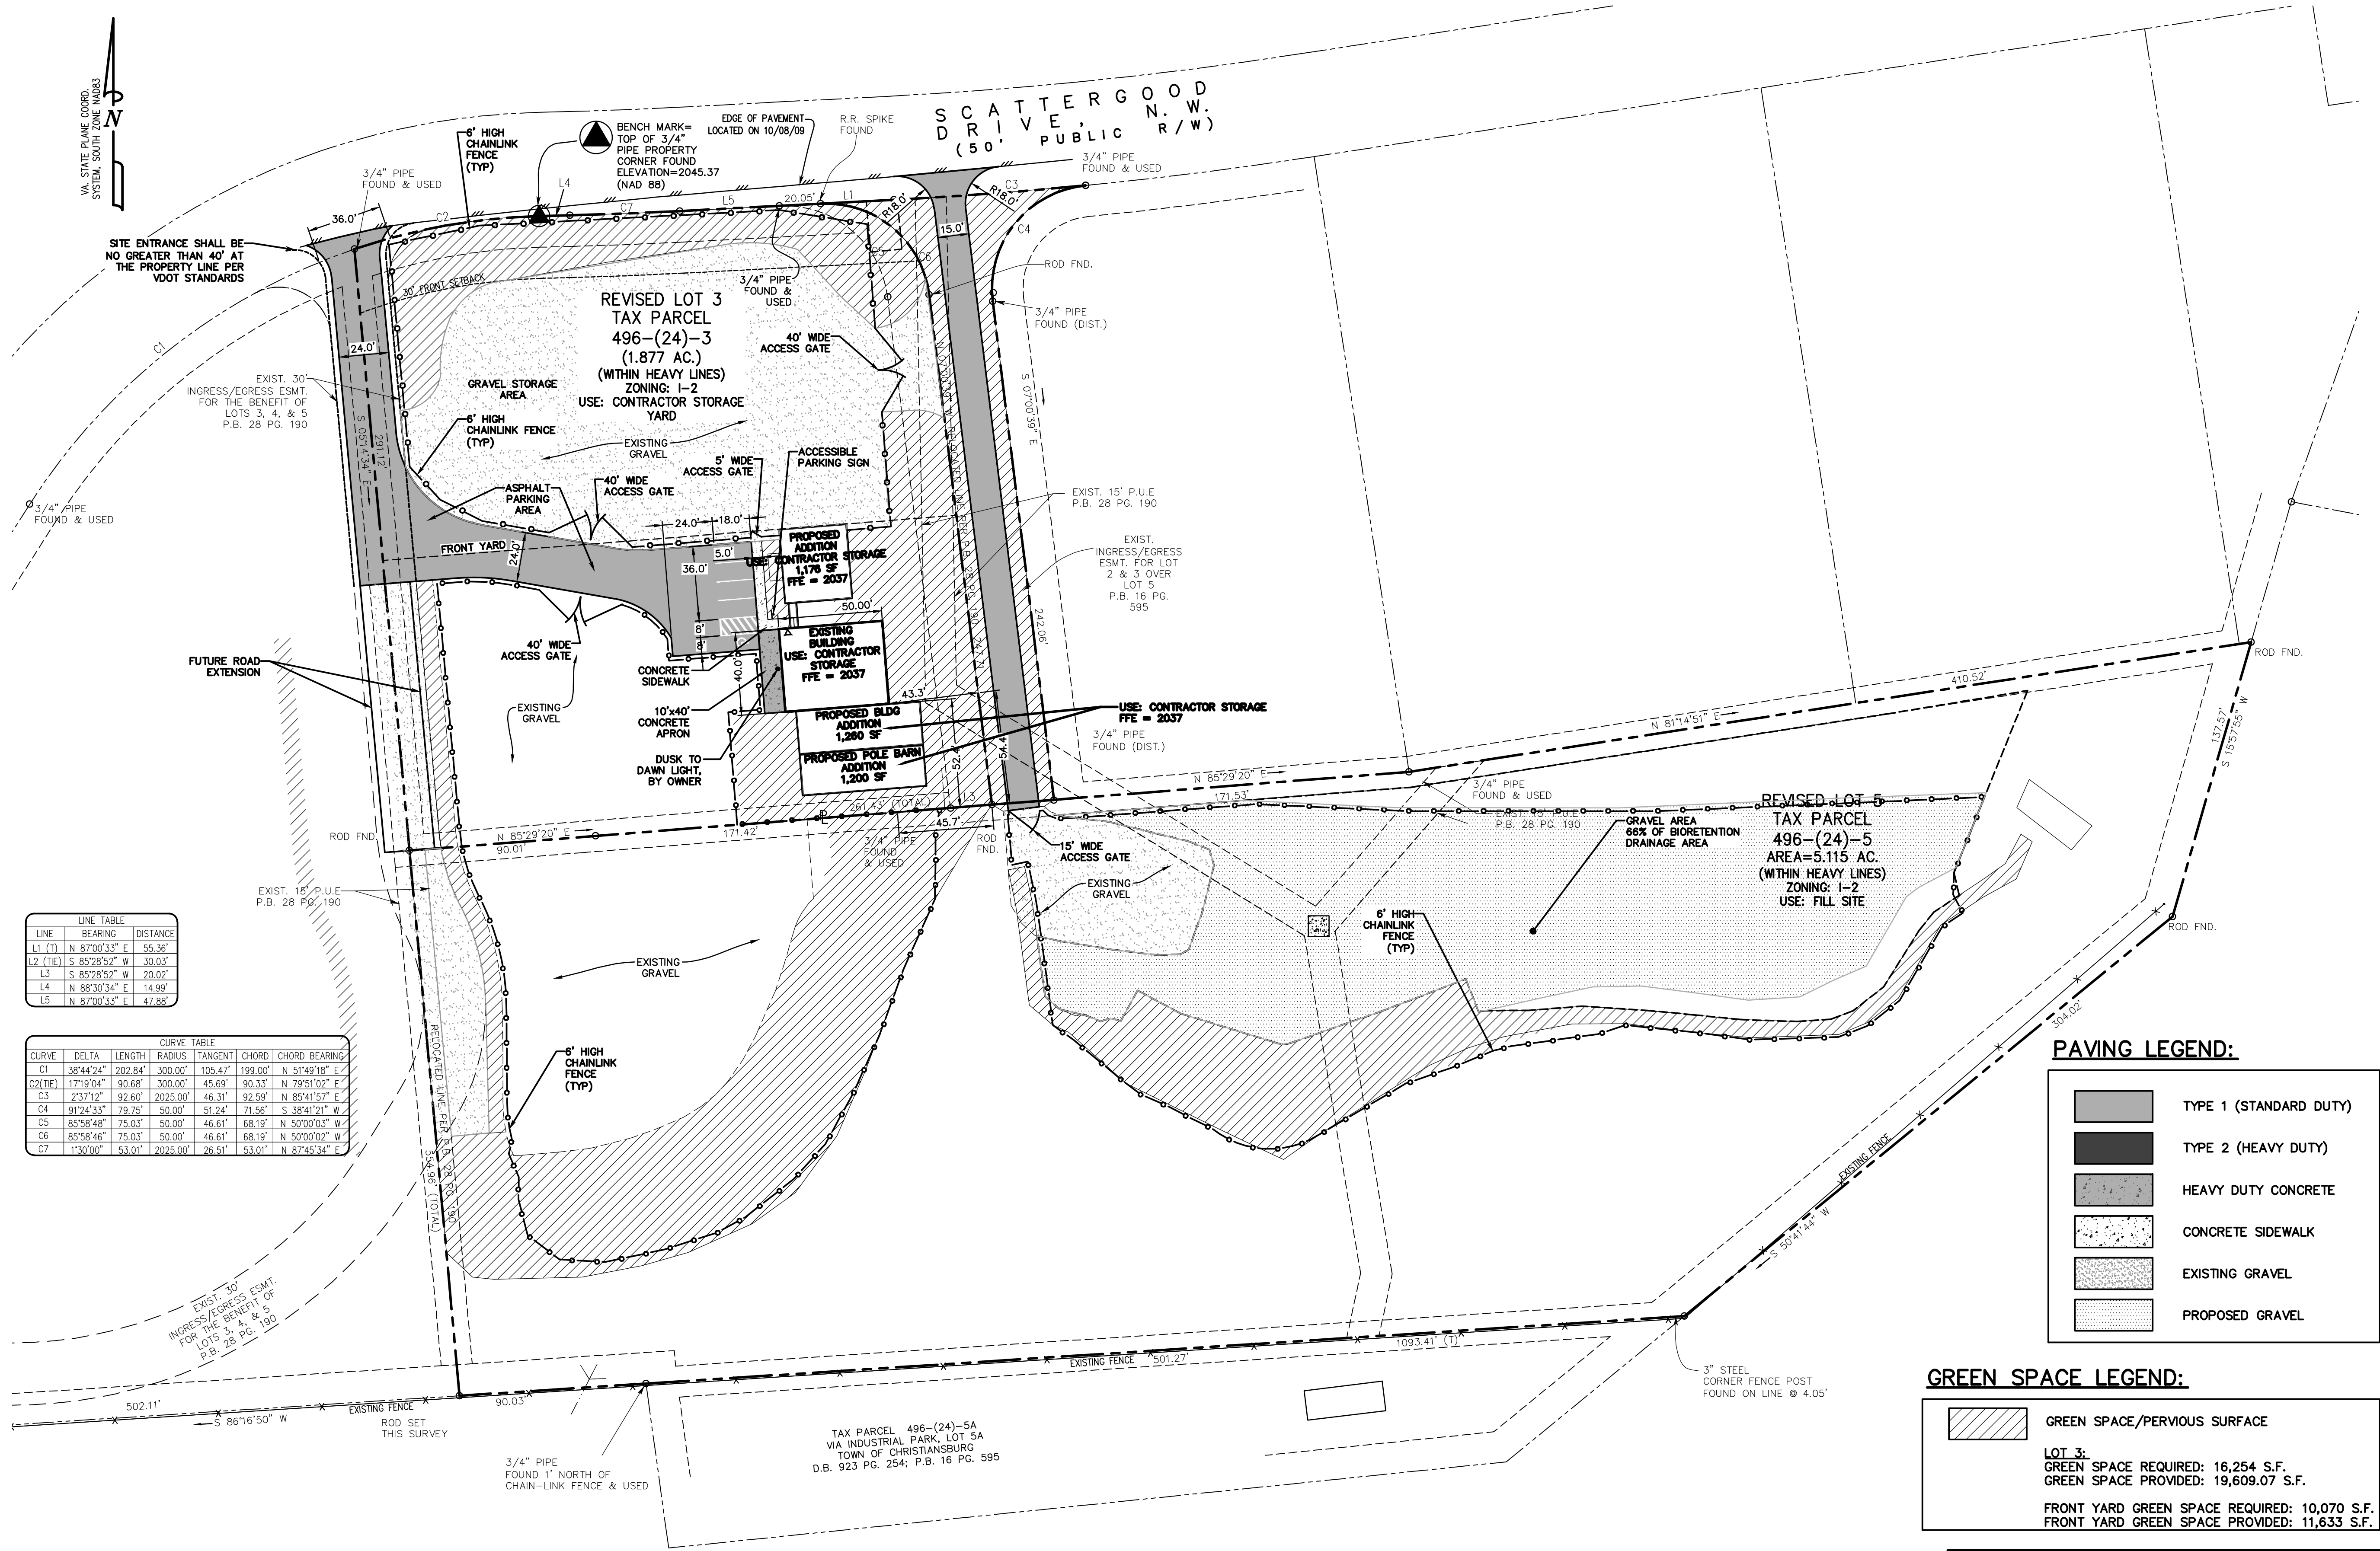

200 SCATTERGOOD DRIVE, N.W.
STORM WATER MANAGEMENT PLAN

TOWN OF CHRISTIANSBURG, VIRGINIA

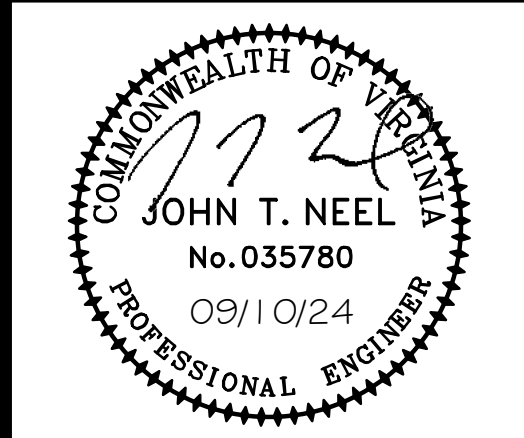

REVISIONS		
NO.	COMMENTS	DATE
1	FIELD REVISIONS	08/03/2022
2	ADDRESSING TOC FIELD REVISION COMMENTS	05/09/2023
3	ADDRESS TOC FIELD REVISION COMMENTS	08/02/2023
4	ADDRESS TOC FIELD REVISION COMMENTS	09/06/2023
5	POLE BARN ADDITION	09/10/2024

PROJECT TEAM	
P/C	JOHN T. NEEL, P.E.
P/W	MATTHEW P. TOMLINSON, PE
DESIGN	SEC, MBL, C/JL
ISSUE DATE	
09/10/2024	
FDS JOB NO.	
1718.1	
SHEET TITLE	
SITE LAYOUT AND DIMENSIONAL PLAN	
SHEET NUMBER	
C2-01	

Michael Kelley 10/14/2024 2:57:01 PM
APPROVED: Engineering Date
Retta Jackson 10/14/2024 2:59:54 PM
APPROVED: Planning Date