



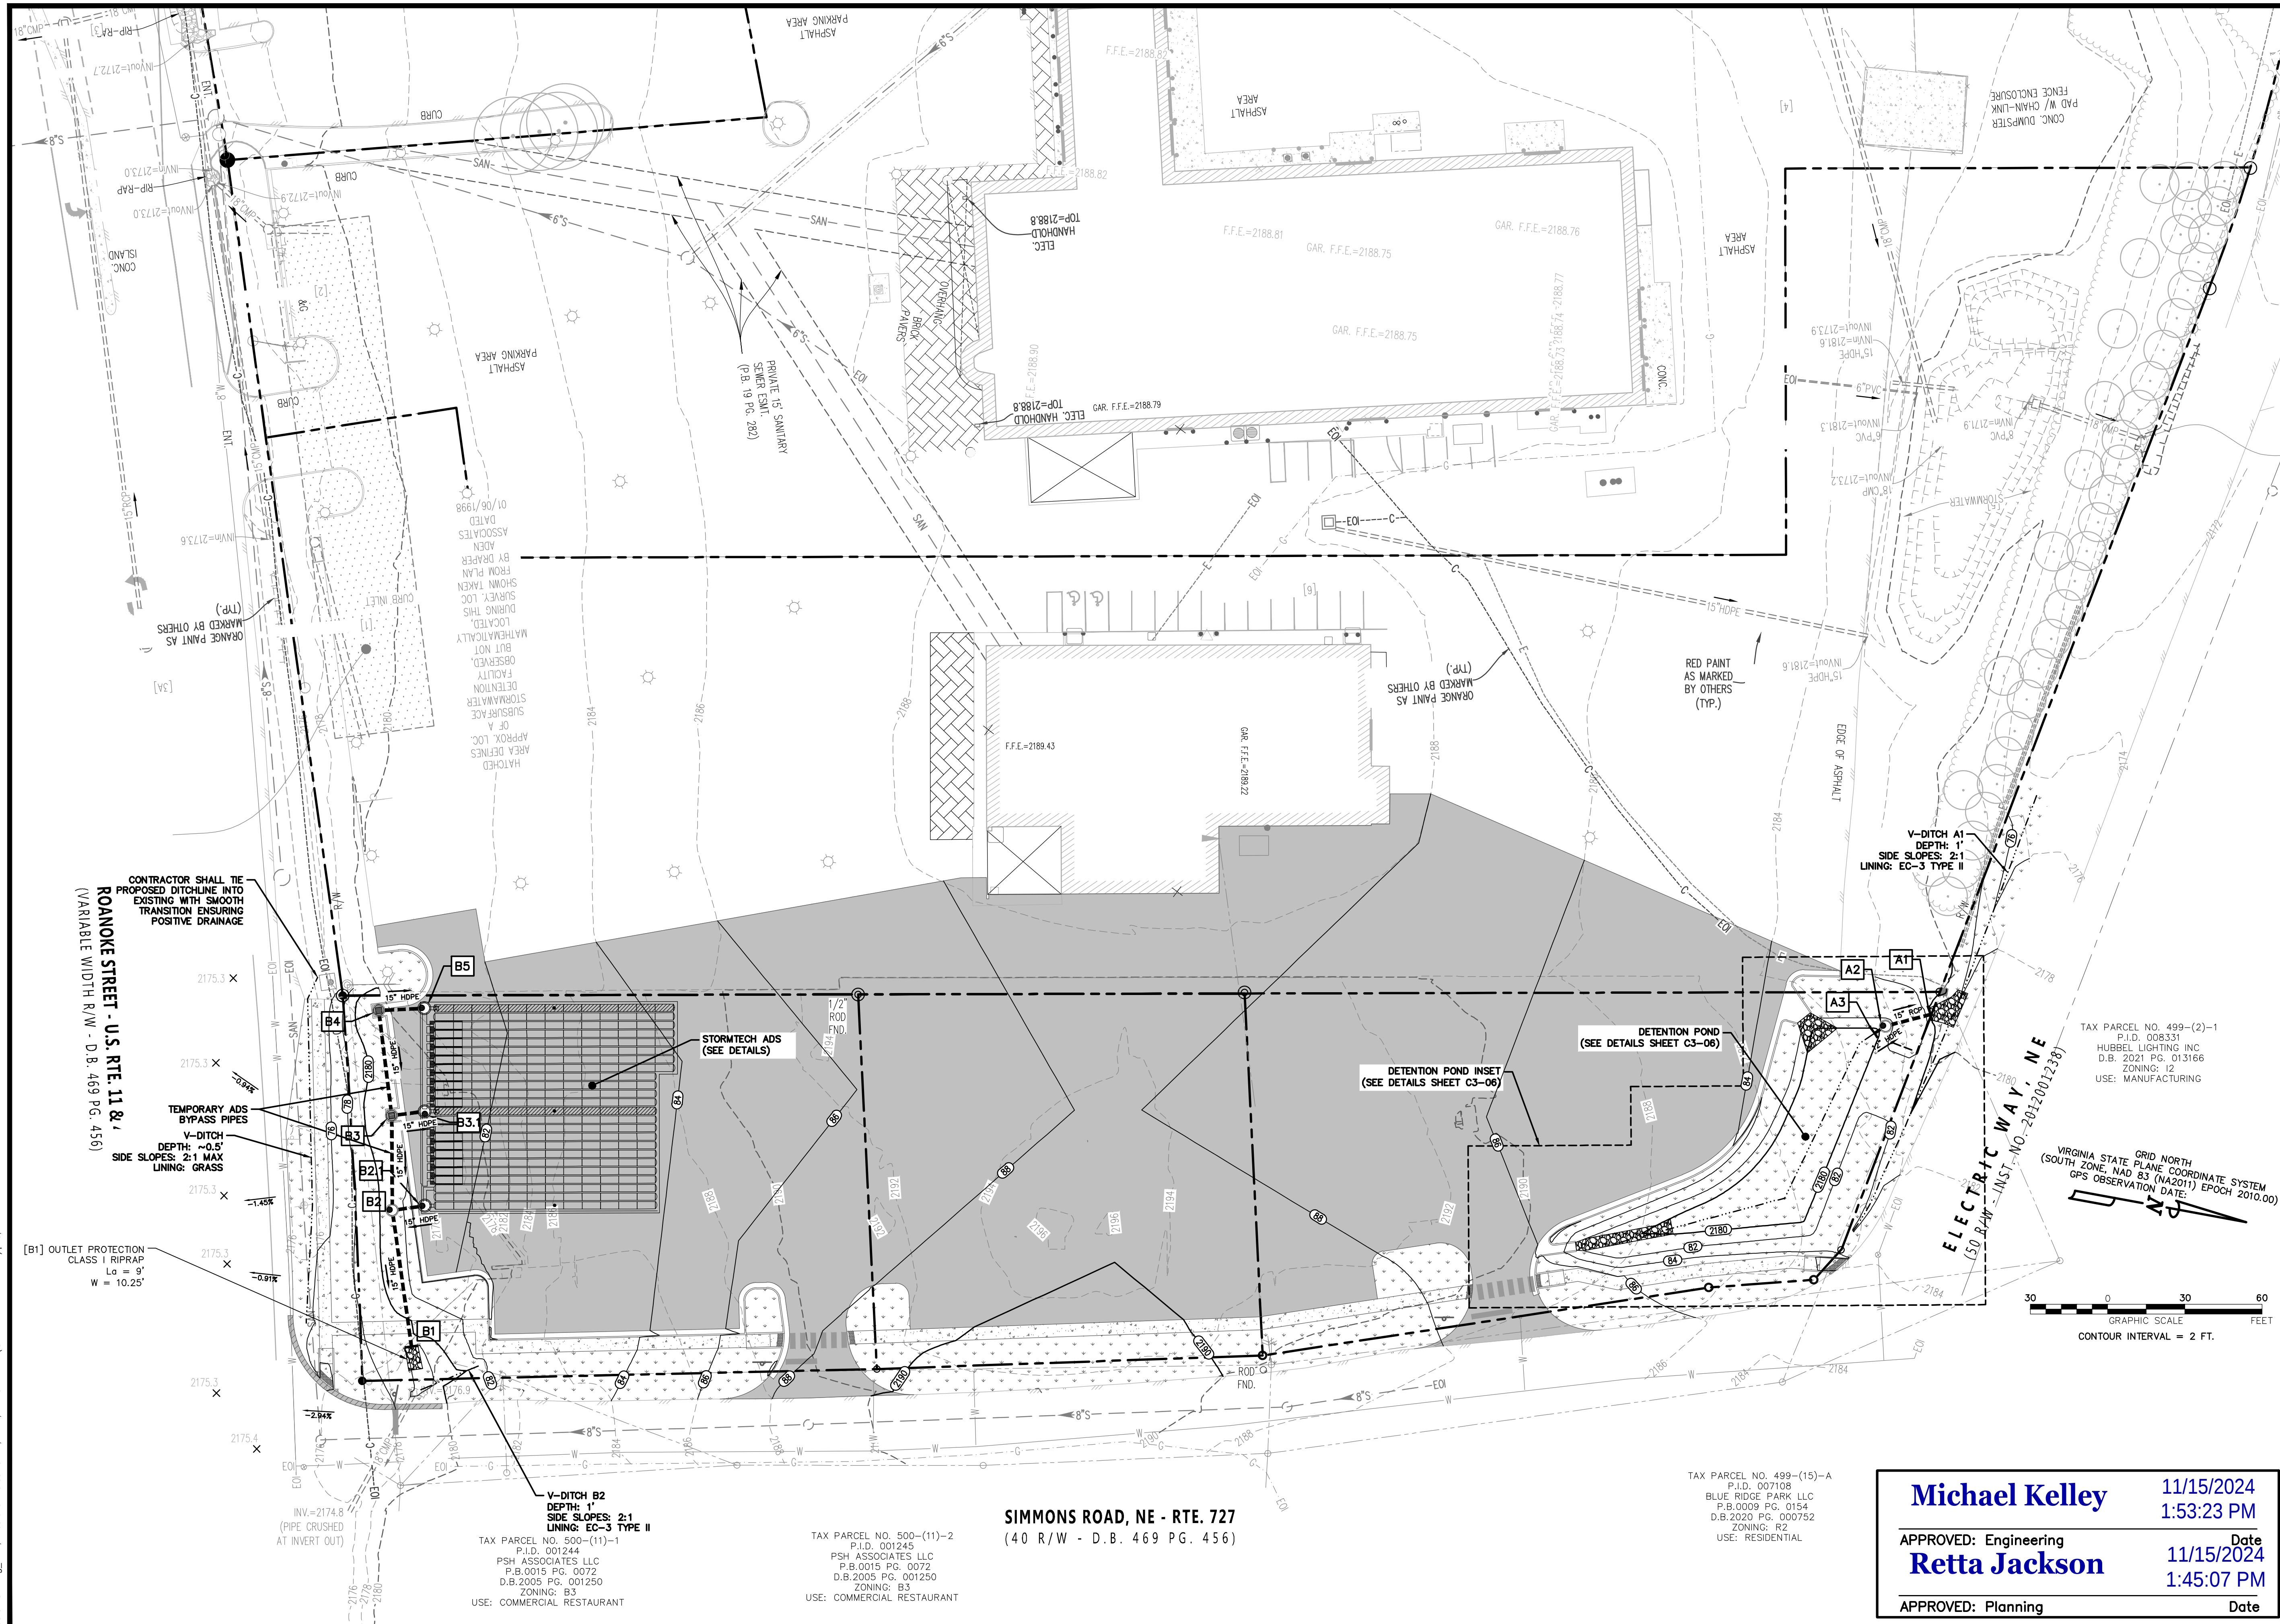

The drawing, design, and digital files relating to this project are the property of Foresight Design Services. The reproduction, copying, or other use of this drawing without FDS's written consent is prohibited.

TOWN OF CHRISTIANSBURG VIRGINIA

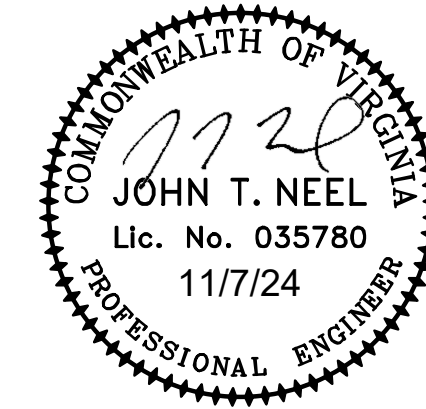

PROJECT TEAM	
PIC	JOHN T. NEEL, PE
PM	MATTHEW P. TOMLINSON, PE
DESIGN	ADS, C.J.L, J.L.W
ISSUE DATE	
11/07/2024	
FDS JOB NO.	
3687	
SHEET TITLE	
GRADING AND STORM PLAN	
SHEET NUMBER	
C3-01	