


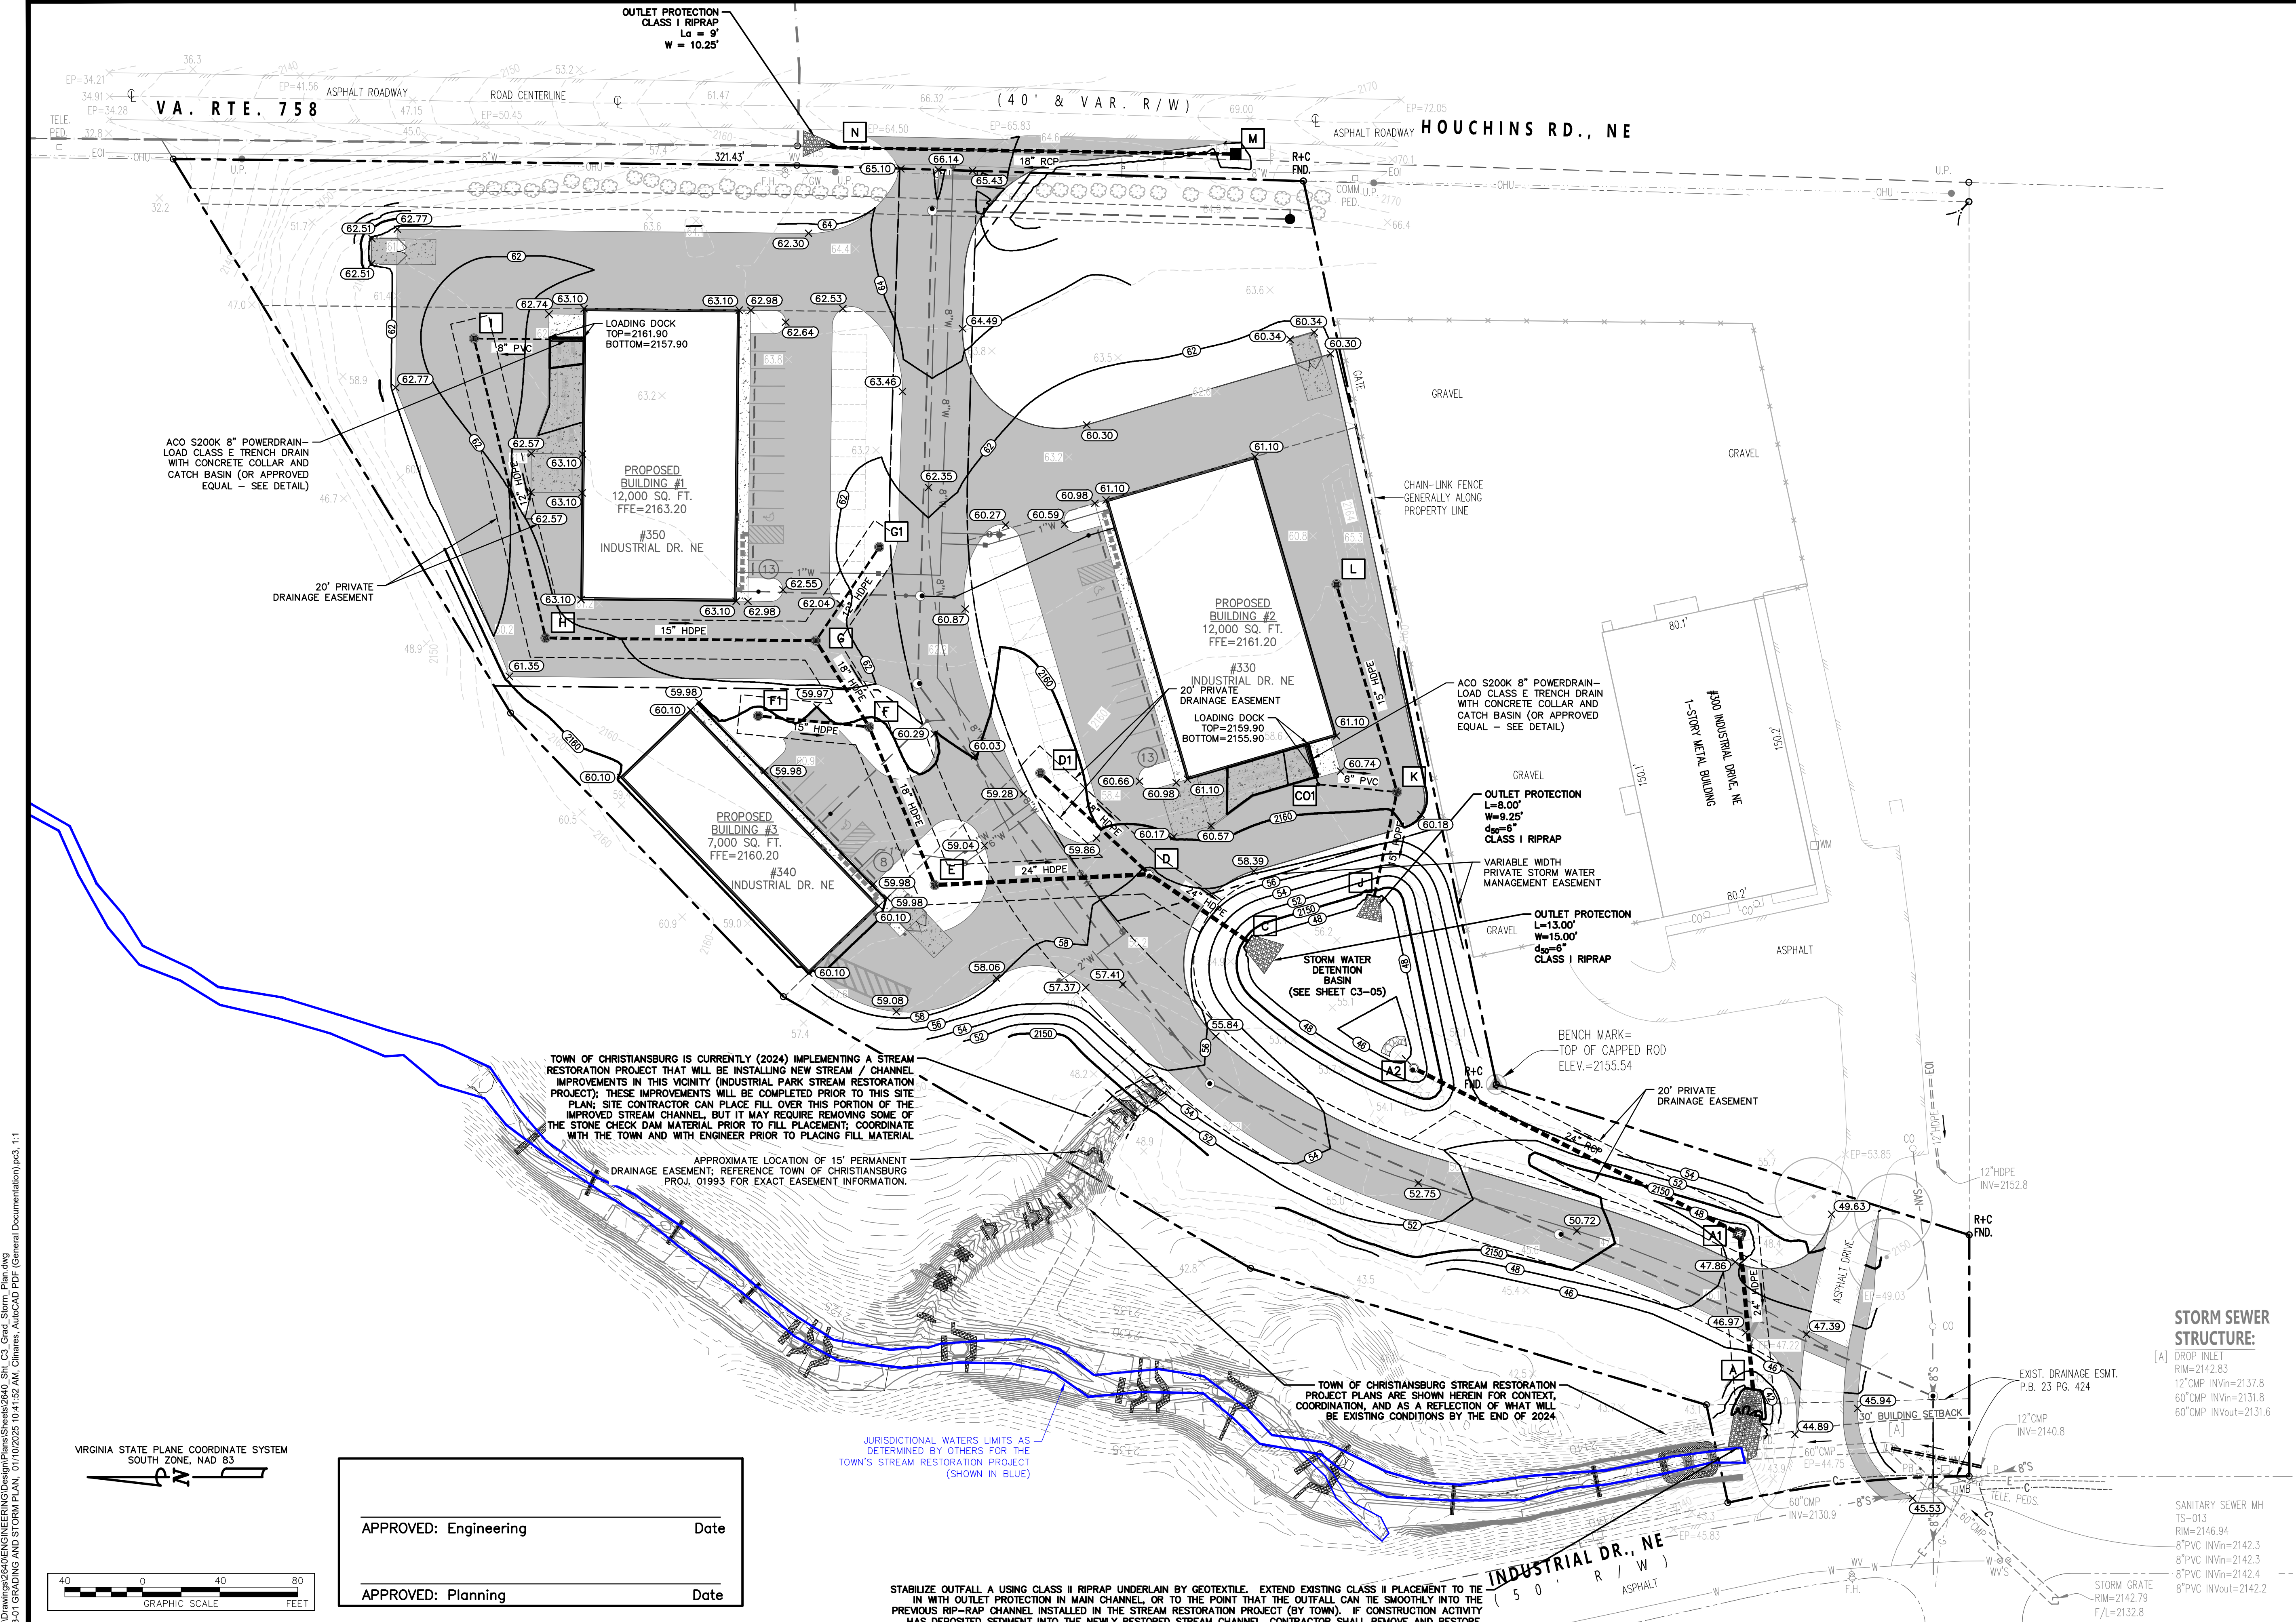

FORESIGHT

DESIGN SERVICES

ENGINEERING • LAND PLANNING • SURVEYING

1260 Radford Street
Christiansburg, Virginia 24073
Phone: (540) 381-6011
Fax: (540) 381-2773
Email: info@foresightdesignservices.com
Web: www.foresightdesignservices.com

The drawing, design, and digital files relating to this project are the property of Foresight Design Services. The reproduction, copying, or other use of this drawing without FDS's written consent is prohibited.

350 INDUSTRIAL DRIVE NE
SITE DEVELOPMENT PLAN

TOWN OF CHRISTIANSBURG, VIRGINIA

COMMONWEALTH OF VIRGINIA

TREVOR M. KIMZEY

Lic. No. 036354

1/10/25

PROFESSIONAL ENGINEER

REVISIONS		
NO.	COMMENTS	DATE

PROJECT TEAM	
PMC	TREVOR M. KIMZEY, PE
PM	TREVOR M. KIMZEY, PE
DESIGN	MBL, HUN, HMH
ISSUE DATE	
01/10/2025	
FDS JOB NO.	
2640.0	
SHEET TITLE	
GRADING AND STORM PLAN	
SHEET NUMBER	
C3-01	