


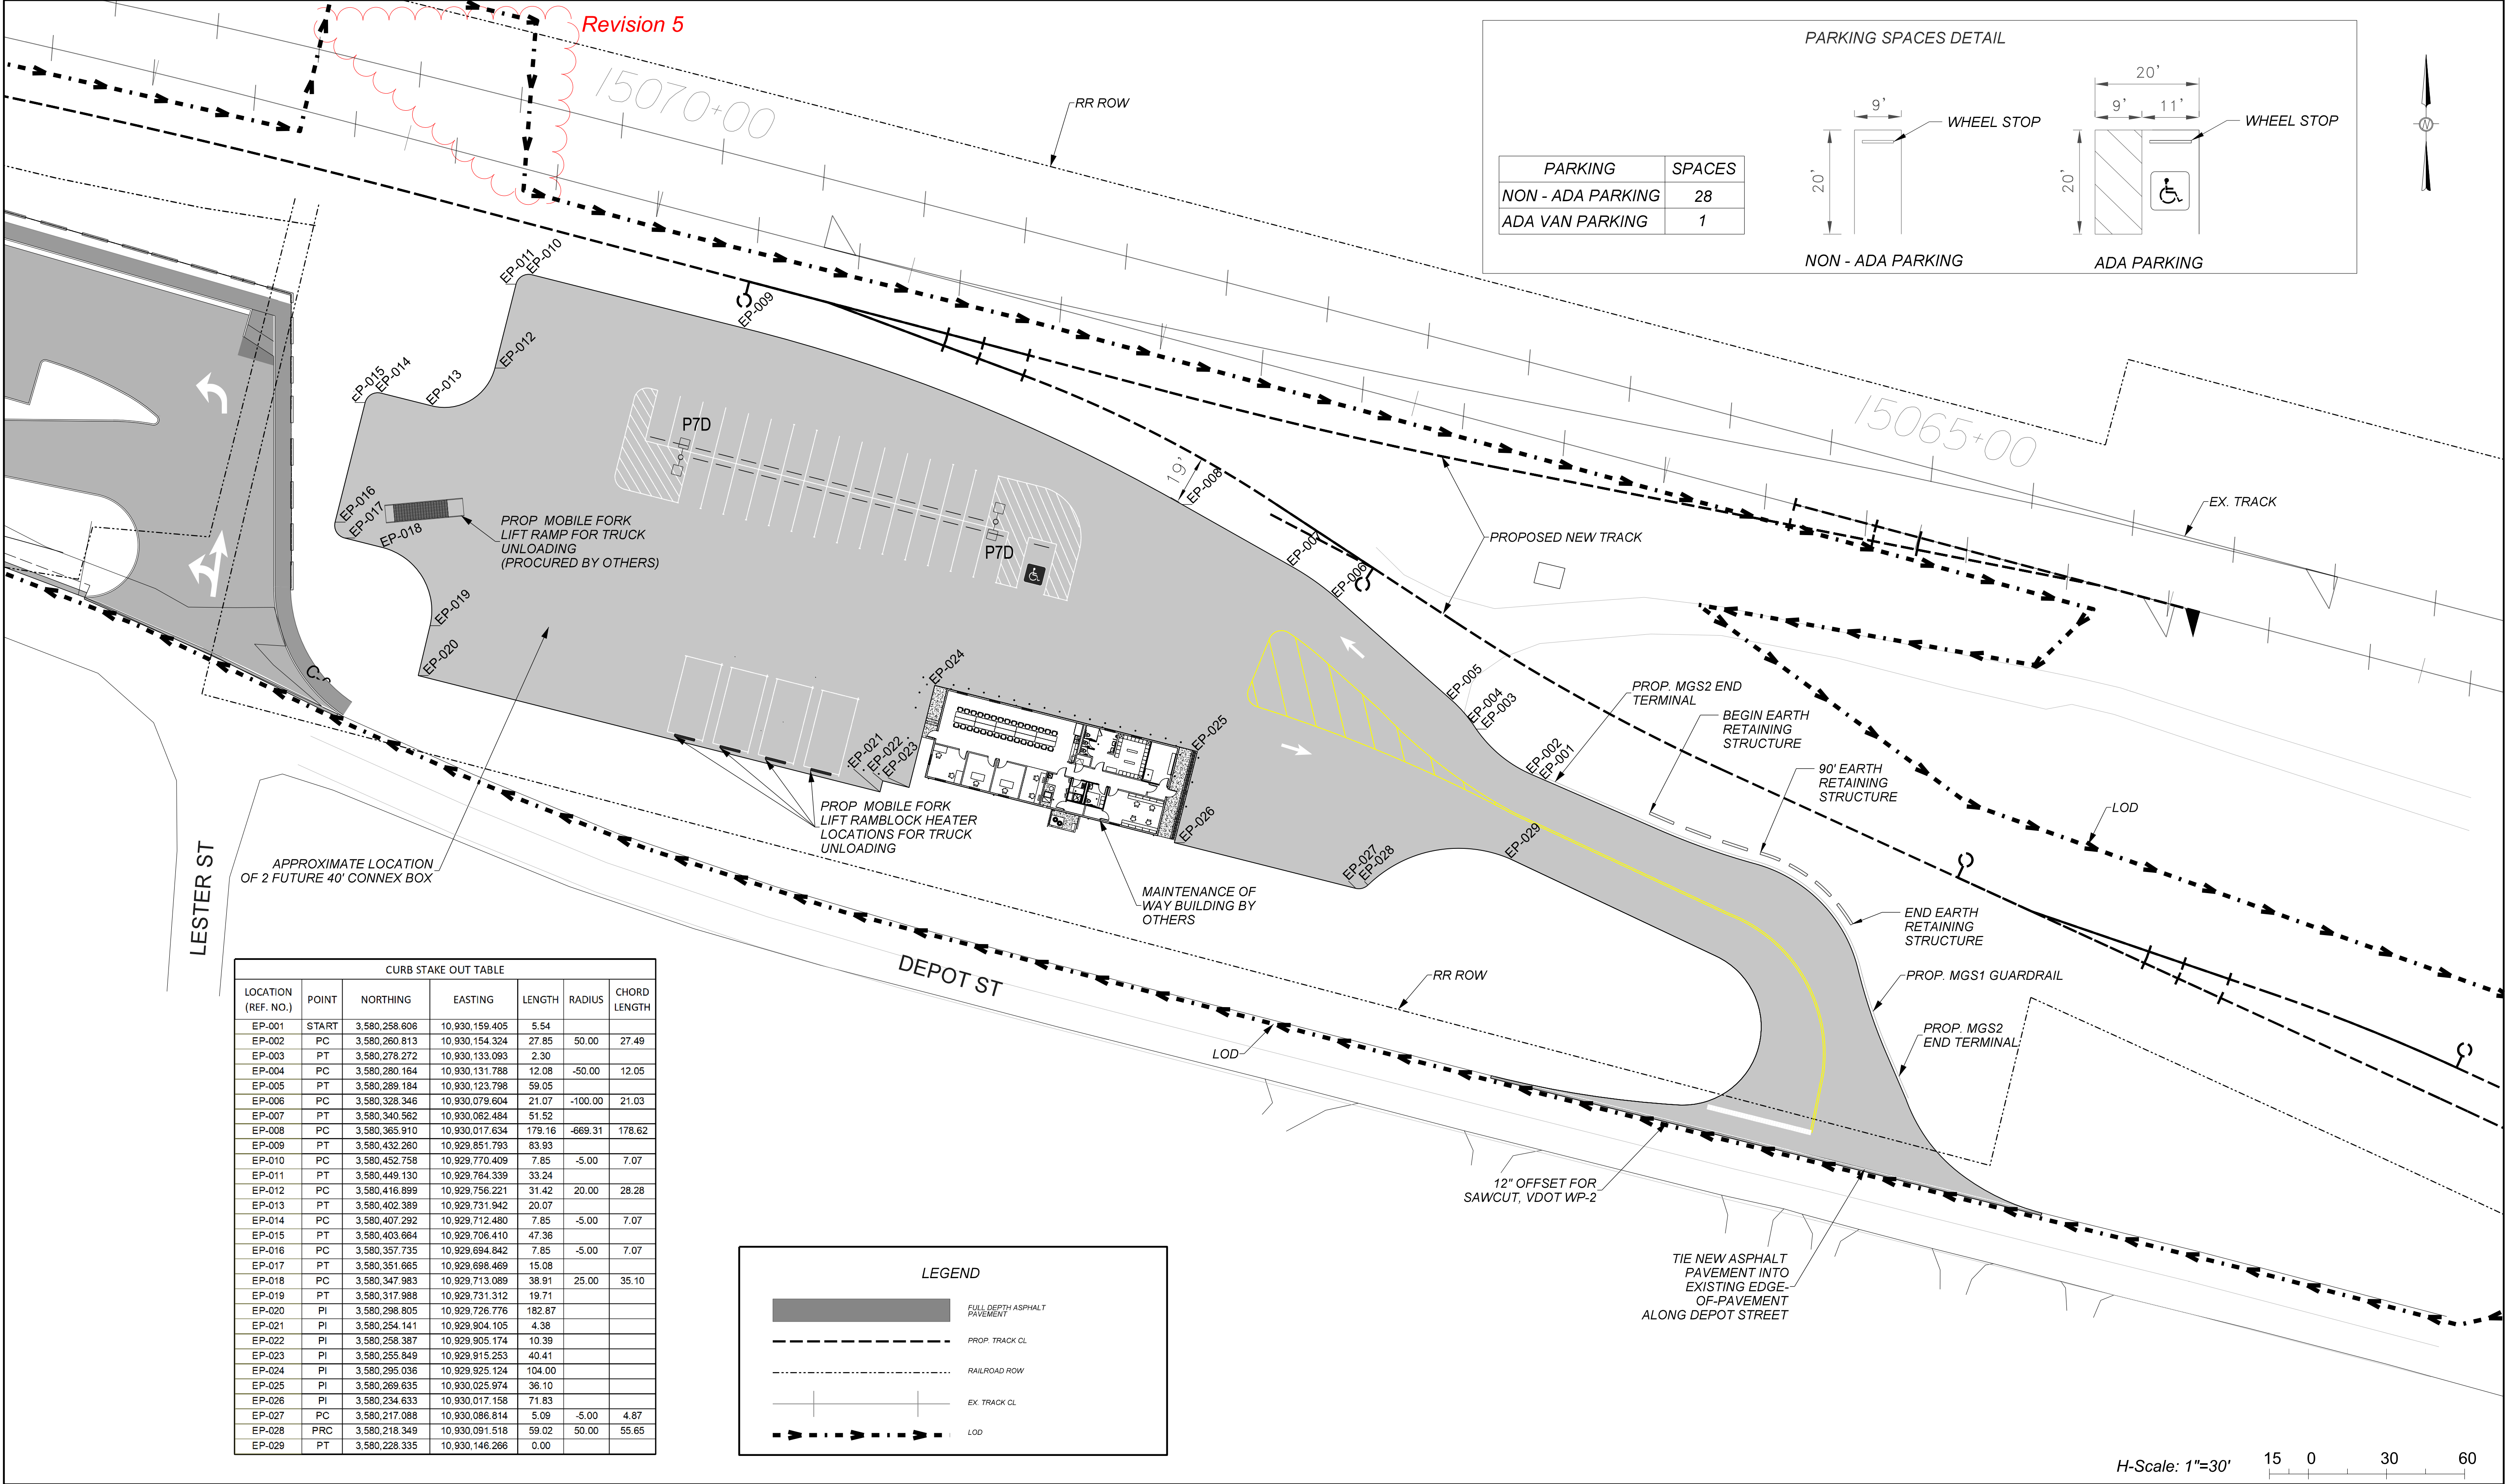

COMMONWEALTH OF VIRGINIA

ALEXANDER J. BELLOWS

Lic. No. 0402066920

3/19/25

PROFESSIONAL ENGINEER

Michael Baker INTERNATIONAL

100 AIRSIDE DRIVE

MOON TOWNSHIP, PA 15108

R	By	Date	Revision Description
1		11/01/2024	Revision 1
2		11/15/2024	Revision 2
3		12/03/2024	Revision 3
5		3/19/2025	Revised LOD

NS NORFOLK SOUTHERN

Owning Company: NORFOLK SOUTHERN RAILWAY COMPANY

Drawing Date: 3/19/2025

Designed By: PK/RY

Drawn By: AB

NORFOLK SOUTHERN ENGINEERING

Operating Division: BLUE RIDGE

Milepost: N-290.00

County: MONTGOMERY

Checked By: AB/DS

PID Number: D3467

File Number: CRS1115381



VRN: 15719

City / State: CHRISTIANSBURG, VIRGINIA

Project: PROPOSED MWS FACILITY IMPROVEMENT PLAN

Drawing Number: TB-2024-8-R3

Sheet Number: MWS-03

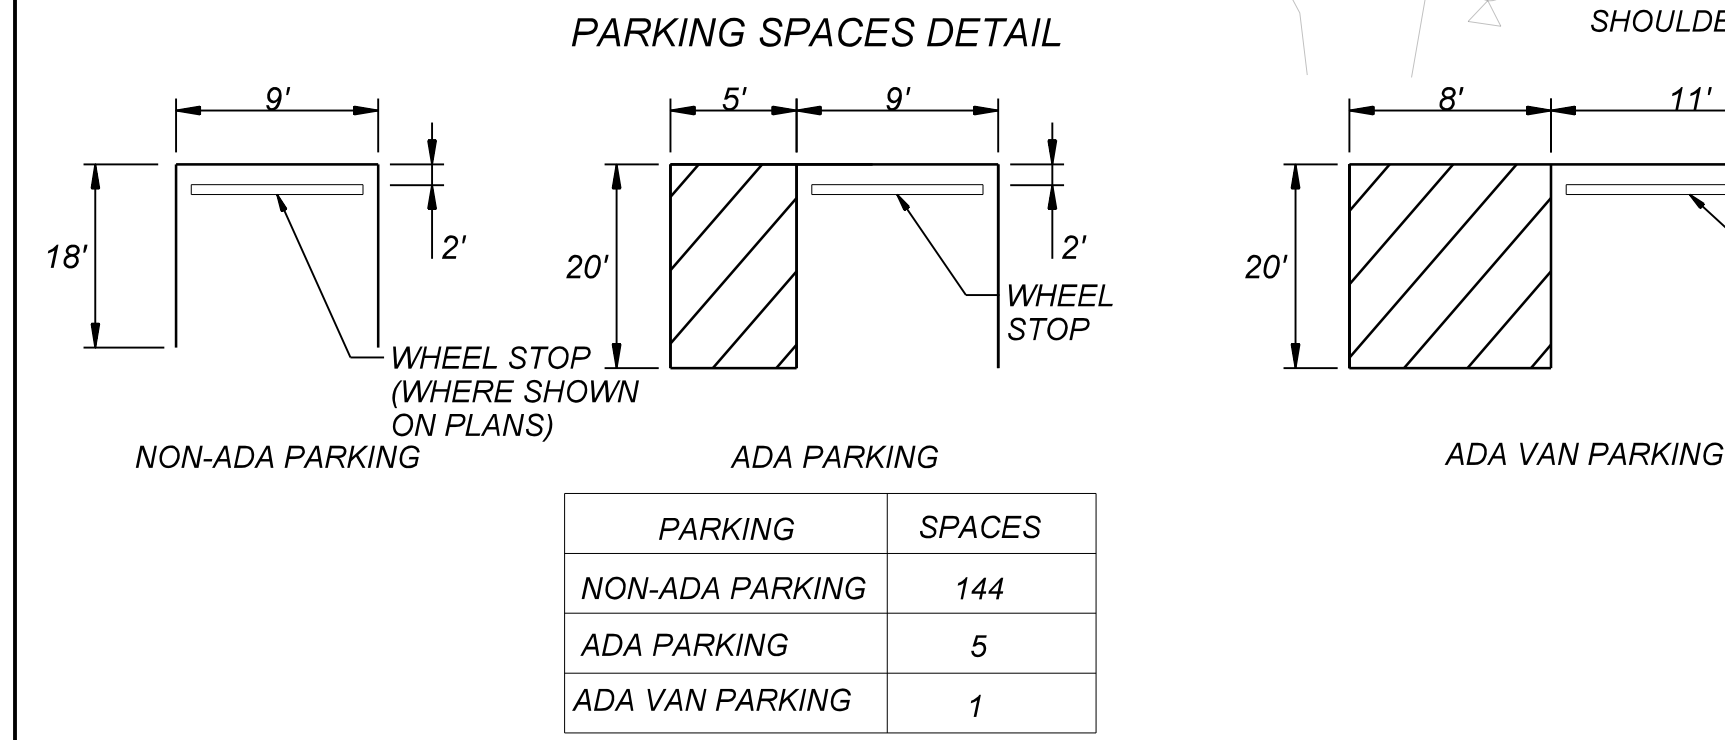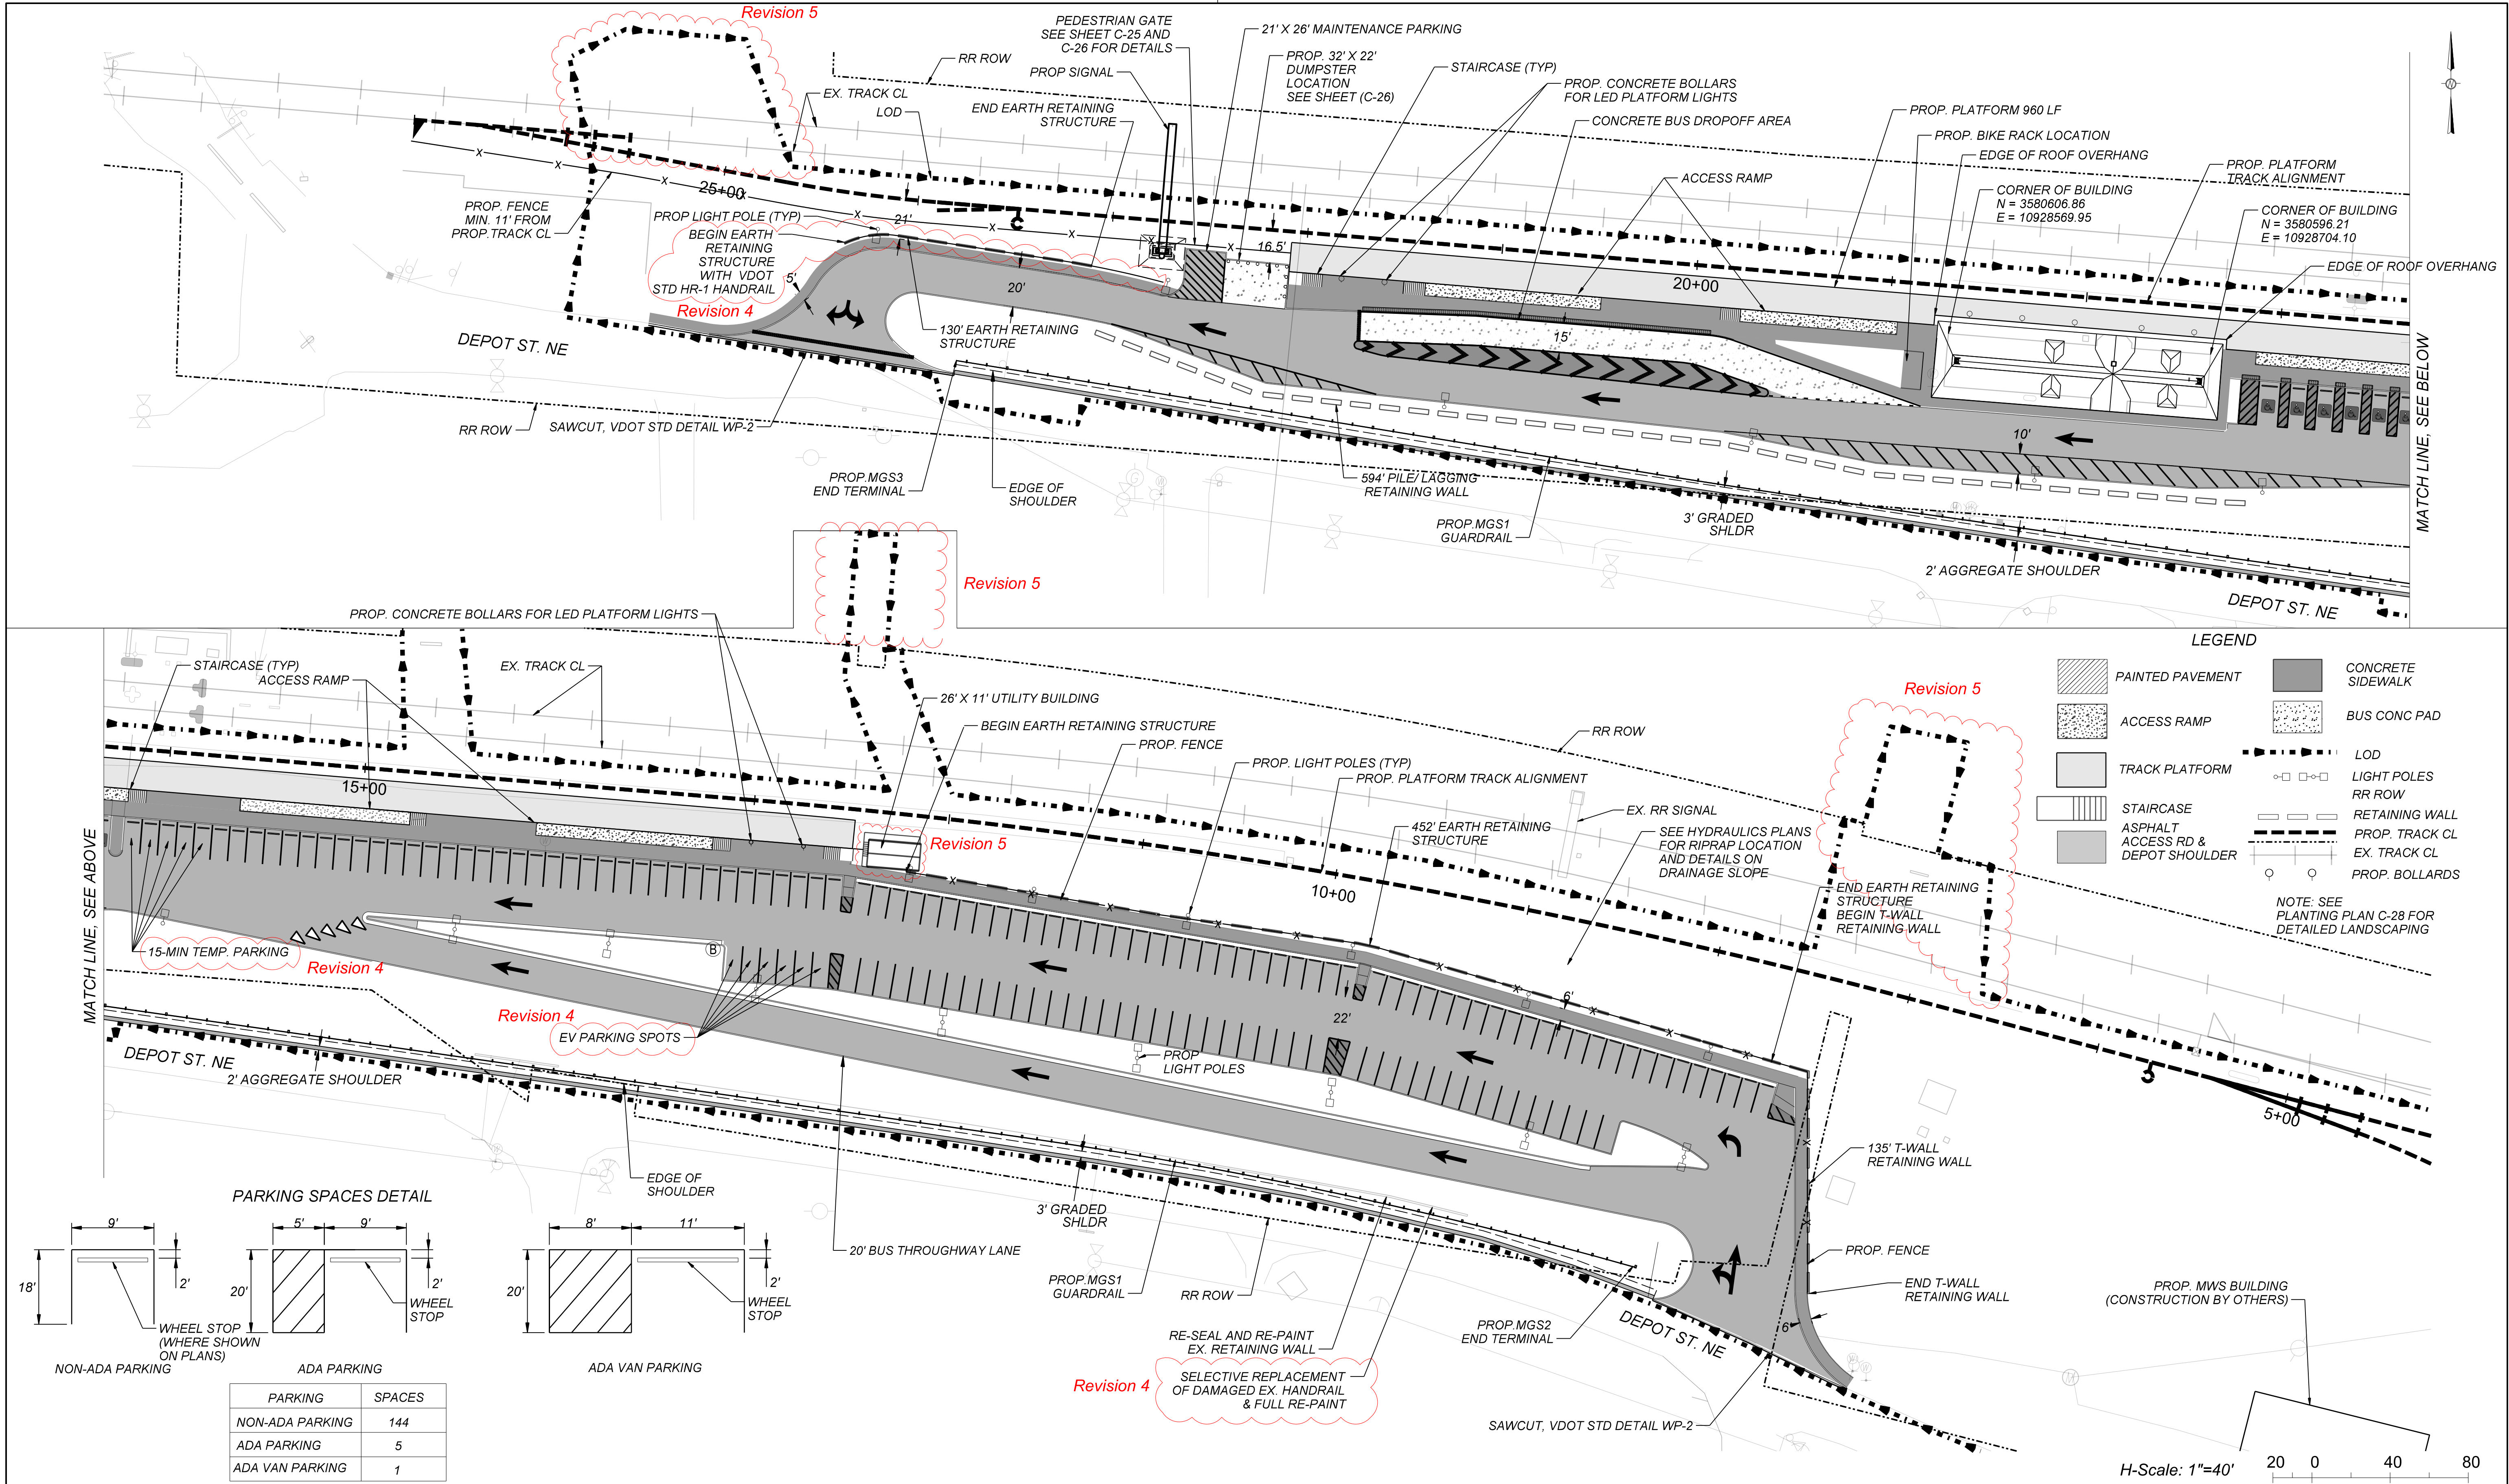

COMMONWEALTH OF VIRGINIA

ALEXANDER J. BELLOWS

Lic. No. 0402066920

3/19/25

PROFESSIONAL ENGINEER

Michael Baker INTERNATIONAL

100 AIRSIDE DRIVE
MOON TOWNSHIP, PA 15108

R	By	Date	Revision Description
1		11/01/2024	Revision 1
2		11/15/2024	Revision 2
3		12/03/2024	Revision 3
4		1/31/2025	Added callouts for clarification
5		3/19/2025	Revised utility building, LOD

NORFOLK SOUTHERN

Owning Company: NORFOLK SOUTHERN RAILWAY COMPANY

Operating Division: BLUE RIDGE

Milepost: N-290.00

County: MONTGOMERY

Drawn By: AB

Checked By: AB/DS

NORFOLK SOUTHERN ENGINEERING

DESIGN & CONSTRUCTION

PID Number: D3467

File Number: CRS1115381

VRN: 15719

City / State: CHRISTIANSBURG, VIRGINIA

Project: PROPOSED TERMINAL FACILITY ACCESS RD AND PARKING OVERVIEW

Drawing Number: TB-2024-8-R3

Sheet Number: C-05