

**Michael Baker**  
INTERNATIONAL

100 AIRSIDE DRIVE  
MOON TOWNSHIP, PA 15108

R	By	Date	Revision Description
1		11/01/2024	Revision 1
2		11/15/2024	Revision 2
3		12/03/2024	Revision 3
4		1/31/2025	Added callouts for clarification
5		3/19/2025	Revised utility building, LOD

**NS** NORFOLK SOUTHERN RAILWAY COMPANY



NORFOLK SOUTHERN  
ENGINEERING  
DESIGN & CONSTRUCTION

Drawing Date: 3/19/2025  
Operating Division: BLUE RIDGE  
PID Number: D3467

Designed By: PK/RY  
Milepost: N-290.00  
File Number: CRS1115381

Drawn By: AB  
Checked By: AB/DS  
County: MONTGOMERY  
VRN: 15719

City / State: CHRISTIANSBURG, VIRGINIA  
Project: PROPOSED TERMINAL FACILITY  
ACCESS RD AND PARKING OVERVIEW  
Drawing Number: TB-2024-8-R3  
Sheet Number: C-05

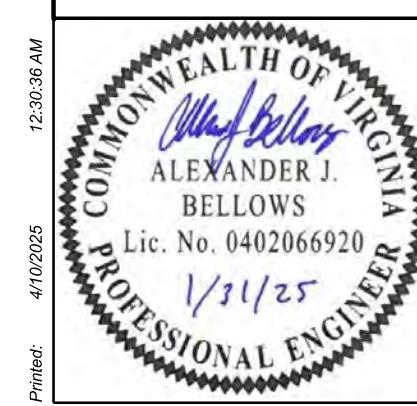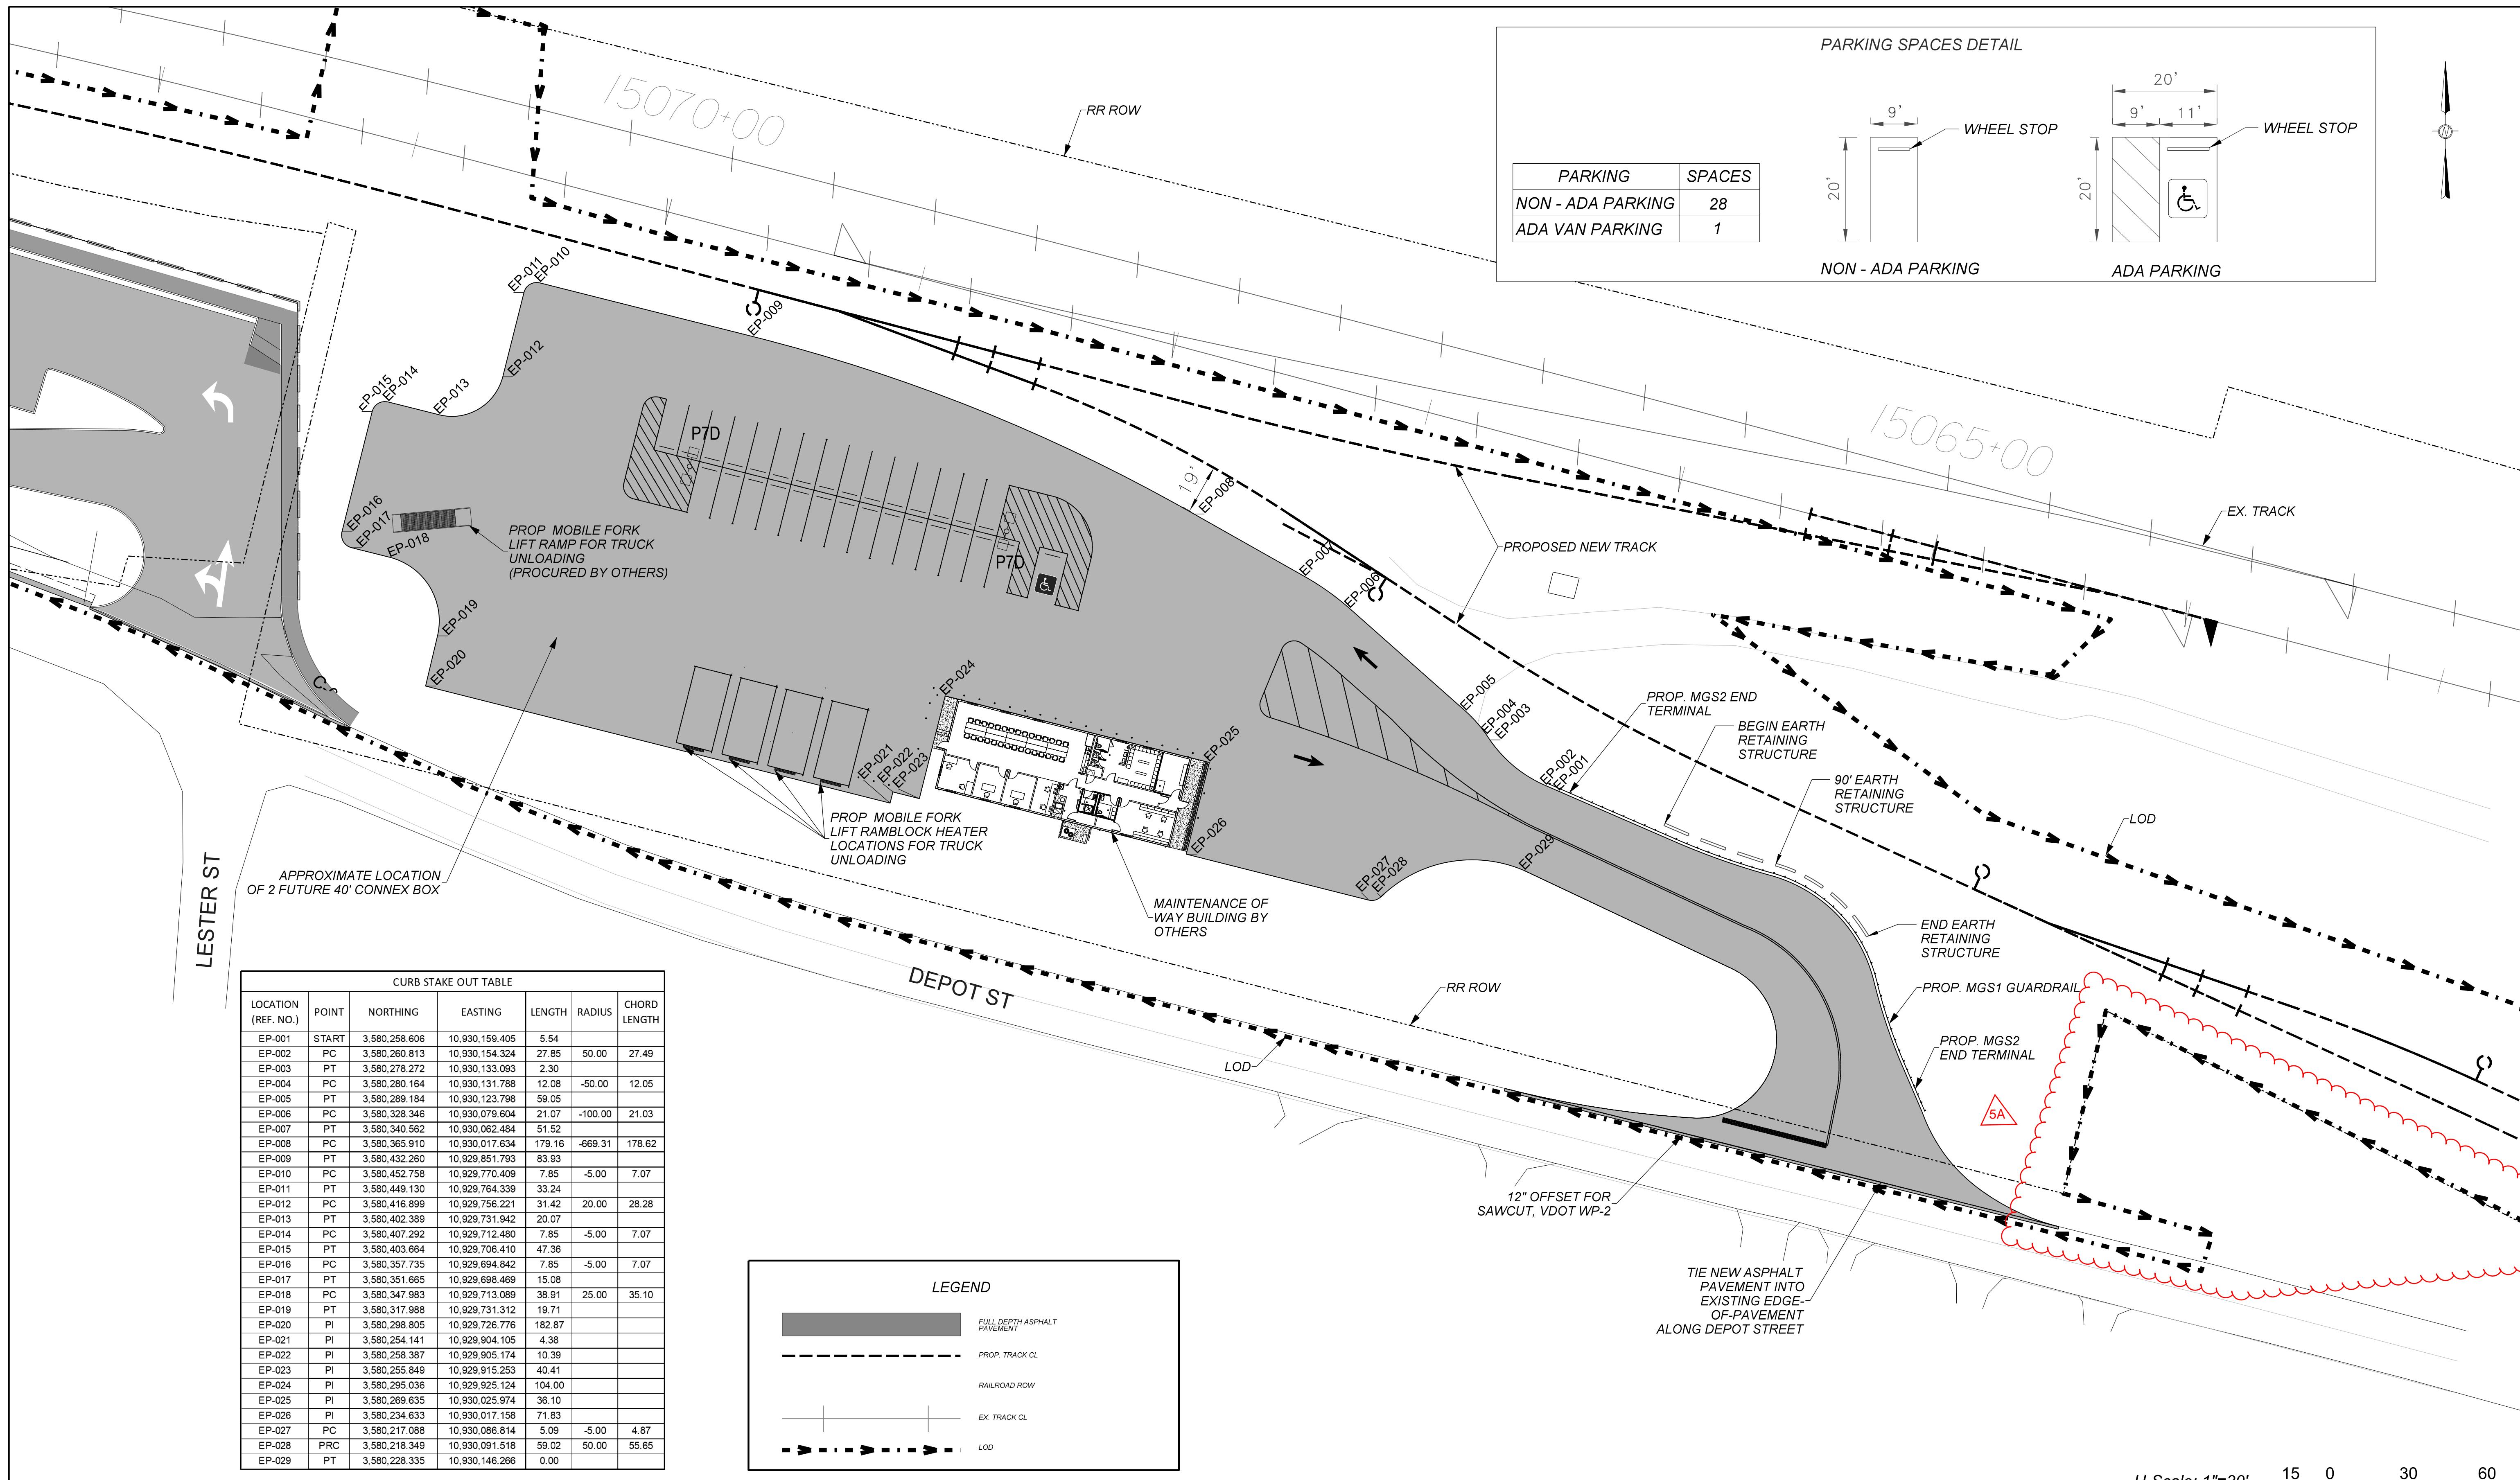

**Michael Baker**  
INTERNATIONAL

100 AIRSIDE DRIVE  
MOON TOWNSHIP, PA 15108

R	By	Date	Revision Description
1		11/01/2024	Revision 1
2		11/15/2024	Revision 2
3		12/03/2024	Revision 3
5		3/19/2025	Revised LOD
5A		4/9/2025	Revised LOD

**NORFOLK SOUTHERN**  
NORFOLK SOUTHERN RAILWAY COMPANY

Owning Company: NORFOLK SOUTHERN RAILWAY COMPANY  
Operating Division: BLUE RIDGE  
Drawing Date: 3/19/2025  
Designed By: PK/RY  
Milepost: N-290.00  
File Number: CRS1115381

**NORFOLK SOUTHERN**  
ENGINEERING  
DESIGN & CONSTRUCTION

PID Number: D3467  
Milepost: N-290.00  
File Number: CRS1115381  
County: MONTGOMERY  
VRN: 15719

City / State: CHRISTIANSBURG, VIRGINIA  
Project: PROPOSED MWS FACILITY IMPROVEMENT PLAN  
Drawing Number: TB-2024-8-R3  
Sheet Number: MWS-03