


GOLD LEAF DR., N.W.

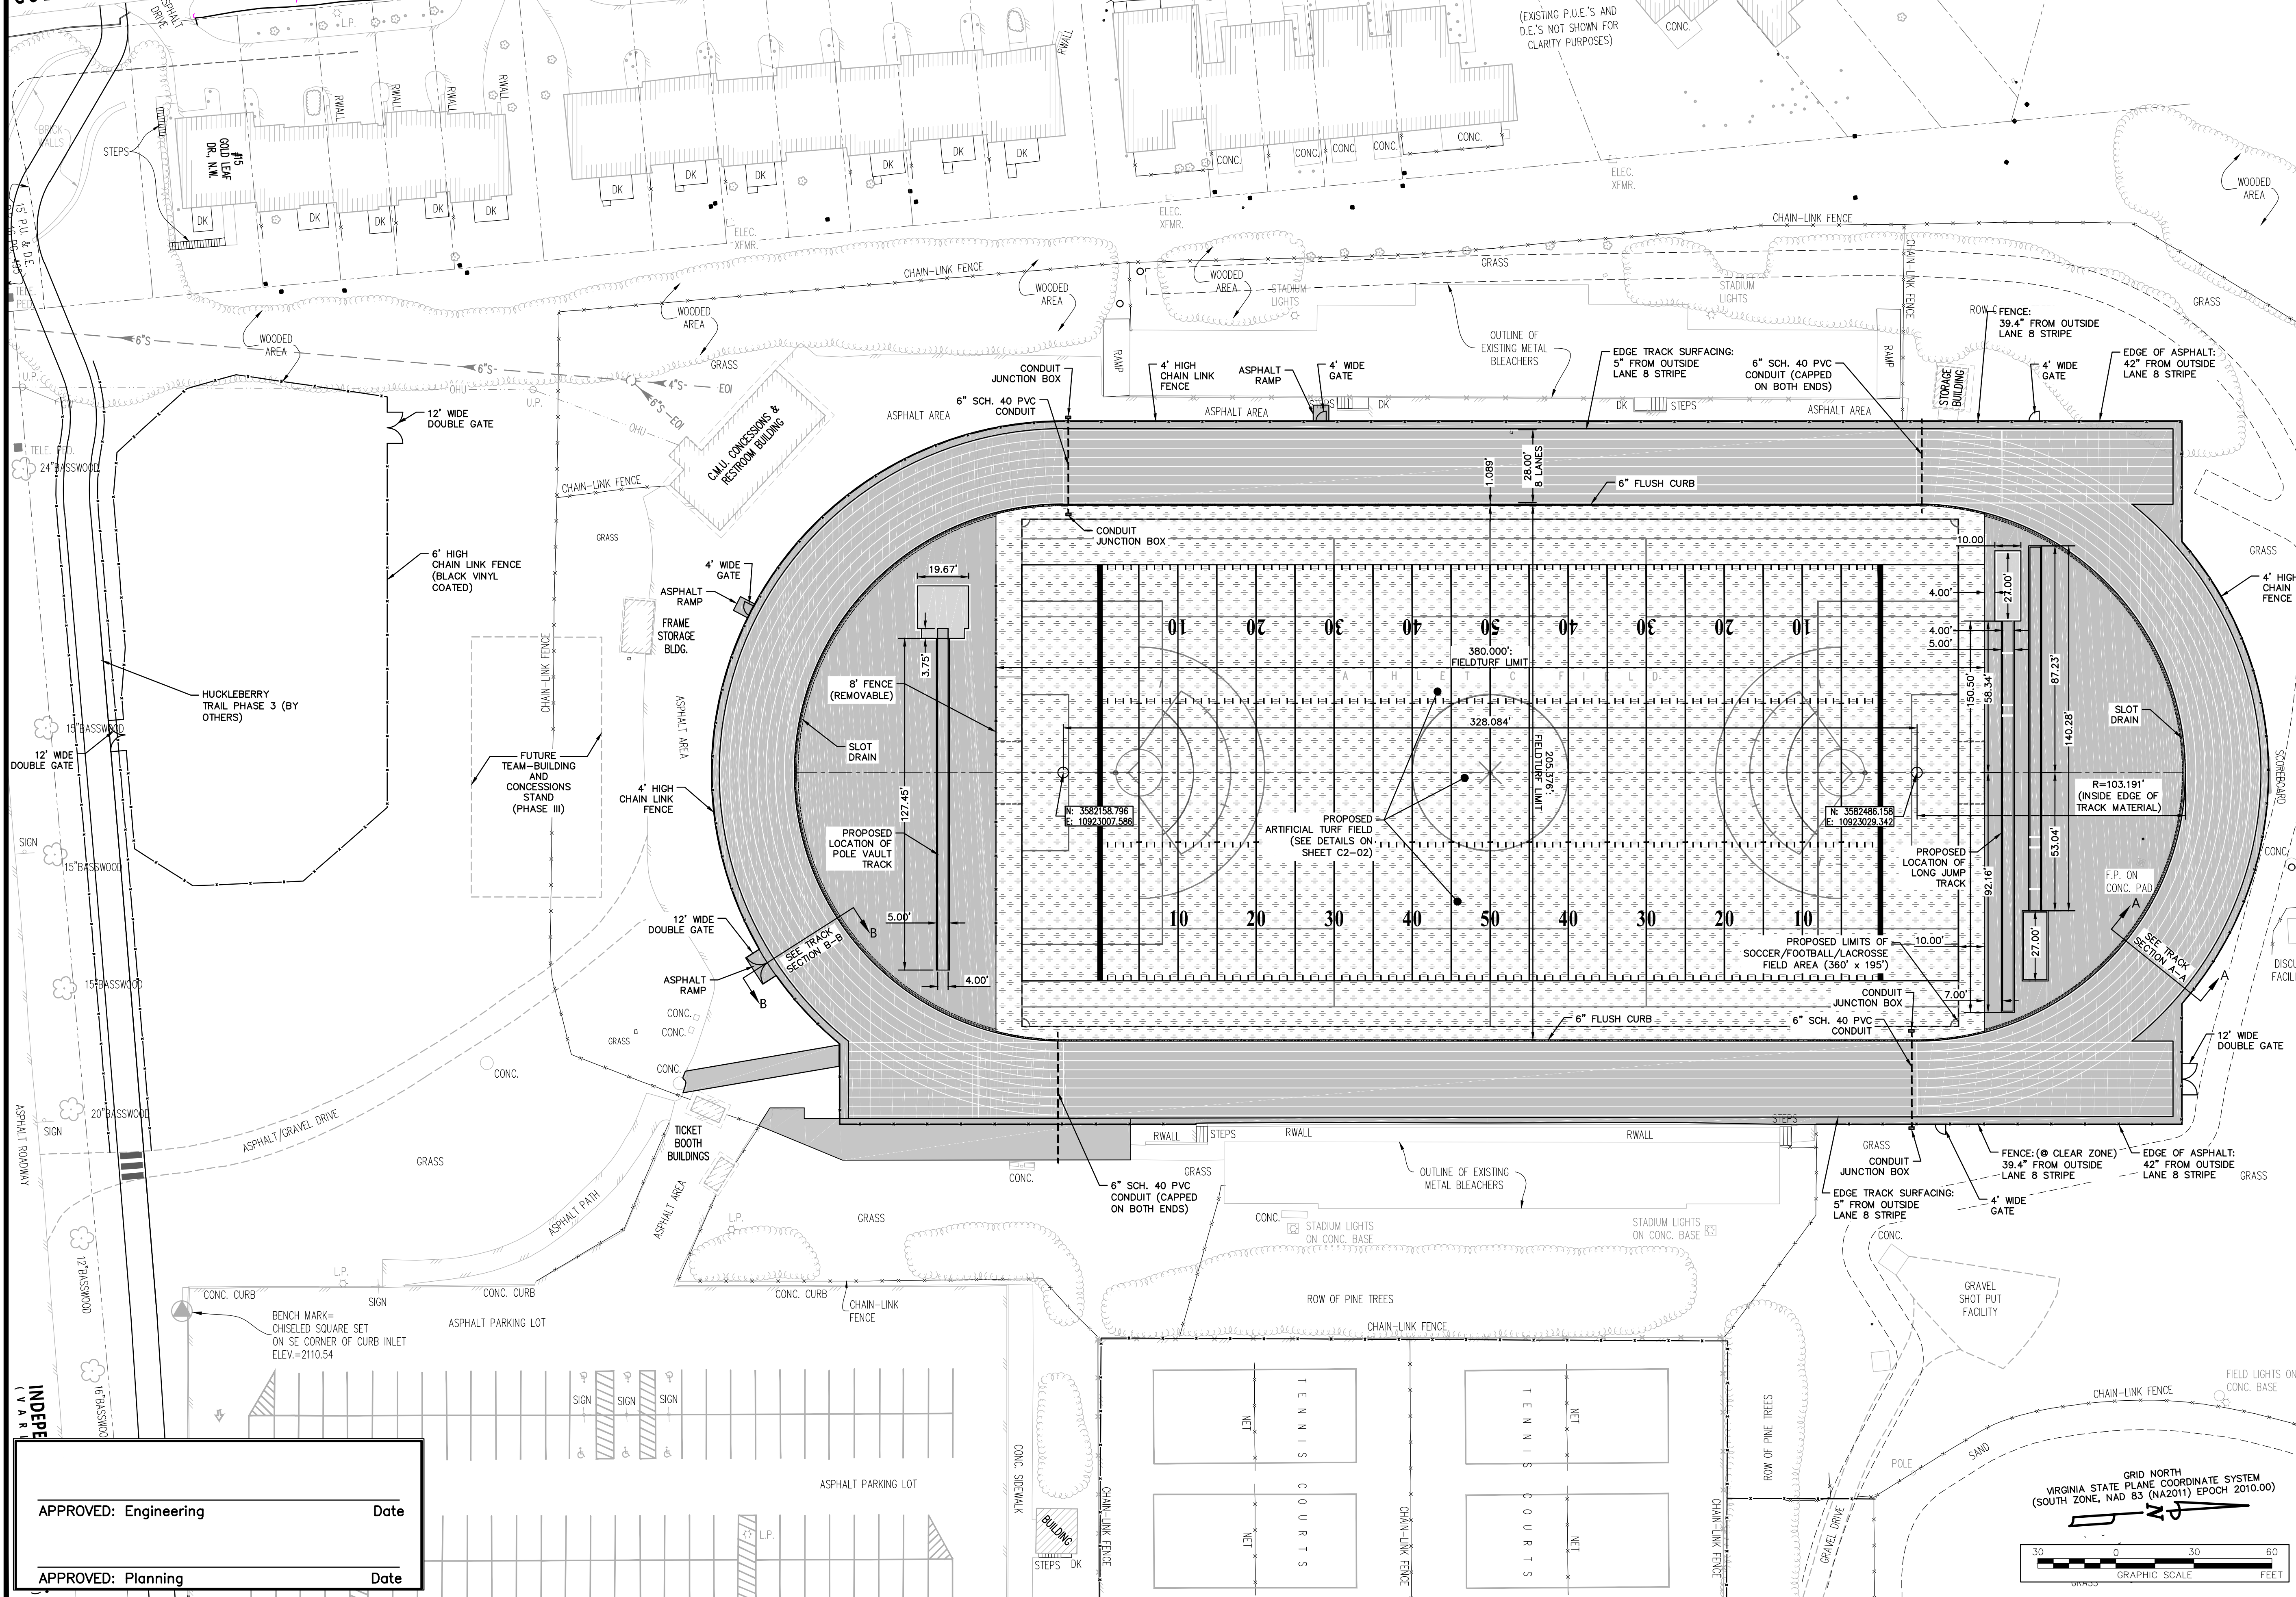

25 YEARS
GAY AND NEEL, INC.
 ENGINEERING • LAND PLANNING • SURVEYING

1260 Radford Street
 Christiansburg, Virginia 24073

Phone: (540) 381-6011
 Fax: (540) 381-2773
 Email: info@gayandneel.com
 Web: www.gayandneel.com

The drawing, design, and digital files relating to this project are the property of Gay and Neel, Inc. The reproduction, copying, or other use of this drawing without GNI's written consent is prohibited.

**CHRISTIANSBURG HIGH SCHOOL
 ATHLETIC IMPROVEMENTS
 PHASE I**

TOWN OF CHRISTIANSBURG, VIRGINIA

COMMONWEALTH OF VIRGINIA
TREVOR M. KIMZEY
 Lic. No. 036354
 01/03/18
 PROFESSIONAL ENGINEER

REVISIONS		
NO.	COMMENTS	DATE

PROJECT TEAM	
PI	TREVOR M. KIMZEY, PE
PM	MATTHEW P. TOMLINSON, P.E.
DESIGN	MBL, JWM

ISSUE DATE	01/03/2018
GNI JOB NO.	2808.0
SHEET TITLE	SITE LAYOUT AND DIMENSION PLAN
SHEET NUMBER	C2-01

X:\Drawings\2808\ENGINEERING\Design\Plans\Sheets\2808_Site_C2_Site_Layout_Plan.dwg
 C2-01 SITE LAYOUT AND DIMENSION PLAN - TRACK, 01/02/2018 4:44:17 PM, Miesler, AutoCAD PDF (General Documentation).pc3, 1:1

INDEPENDENT
 L V A R

APPROVED: Engineering _____ Date _____

APPROVED: Planning _____ Date _____

GRID NORTH
 VIRGINIA STATE PLANE COORDINATE SYSTEM
 (SOUTH ZONE, NAD 83 (NA2011) EPOCH 2010.00)

30 0 30 60
 GRAPHIC SCALE FEET