


X:\Drawings\2721-1\Engineering\Design\Plans\2721-1_Sht_C2_Site_Layout_Plan.dwg
SITE LAYOUT AND DIMENSION PLAN, 05/01/2018 12:11:45 PM, J:\macdonald\Autocad\PDF (General Documentation)\jnc3.1:1

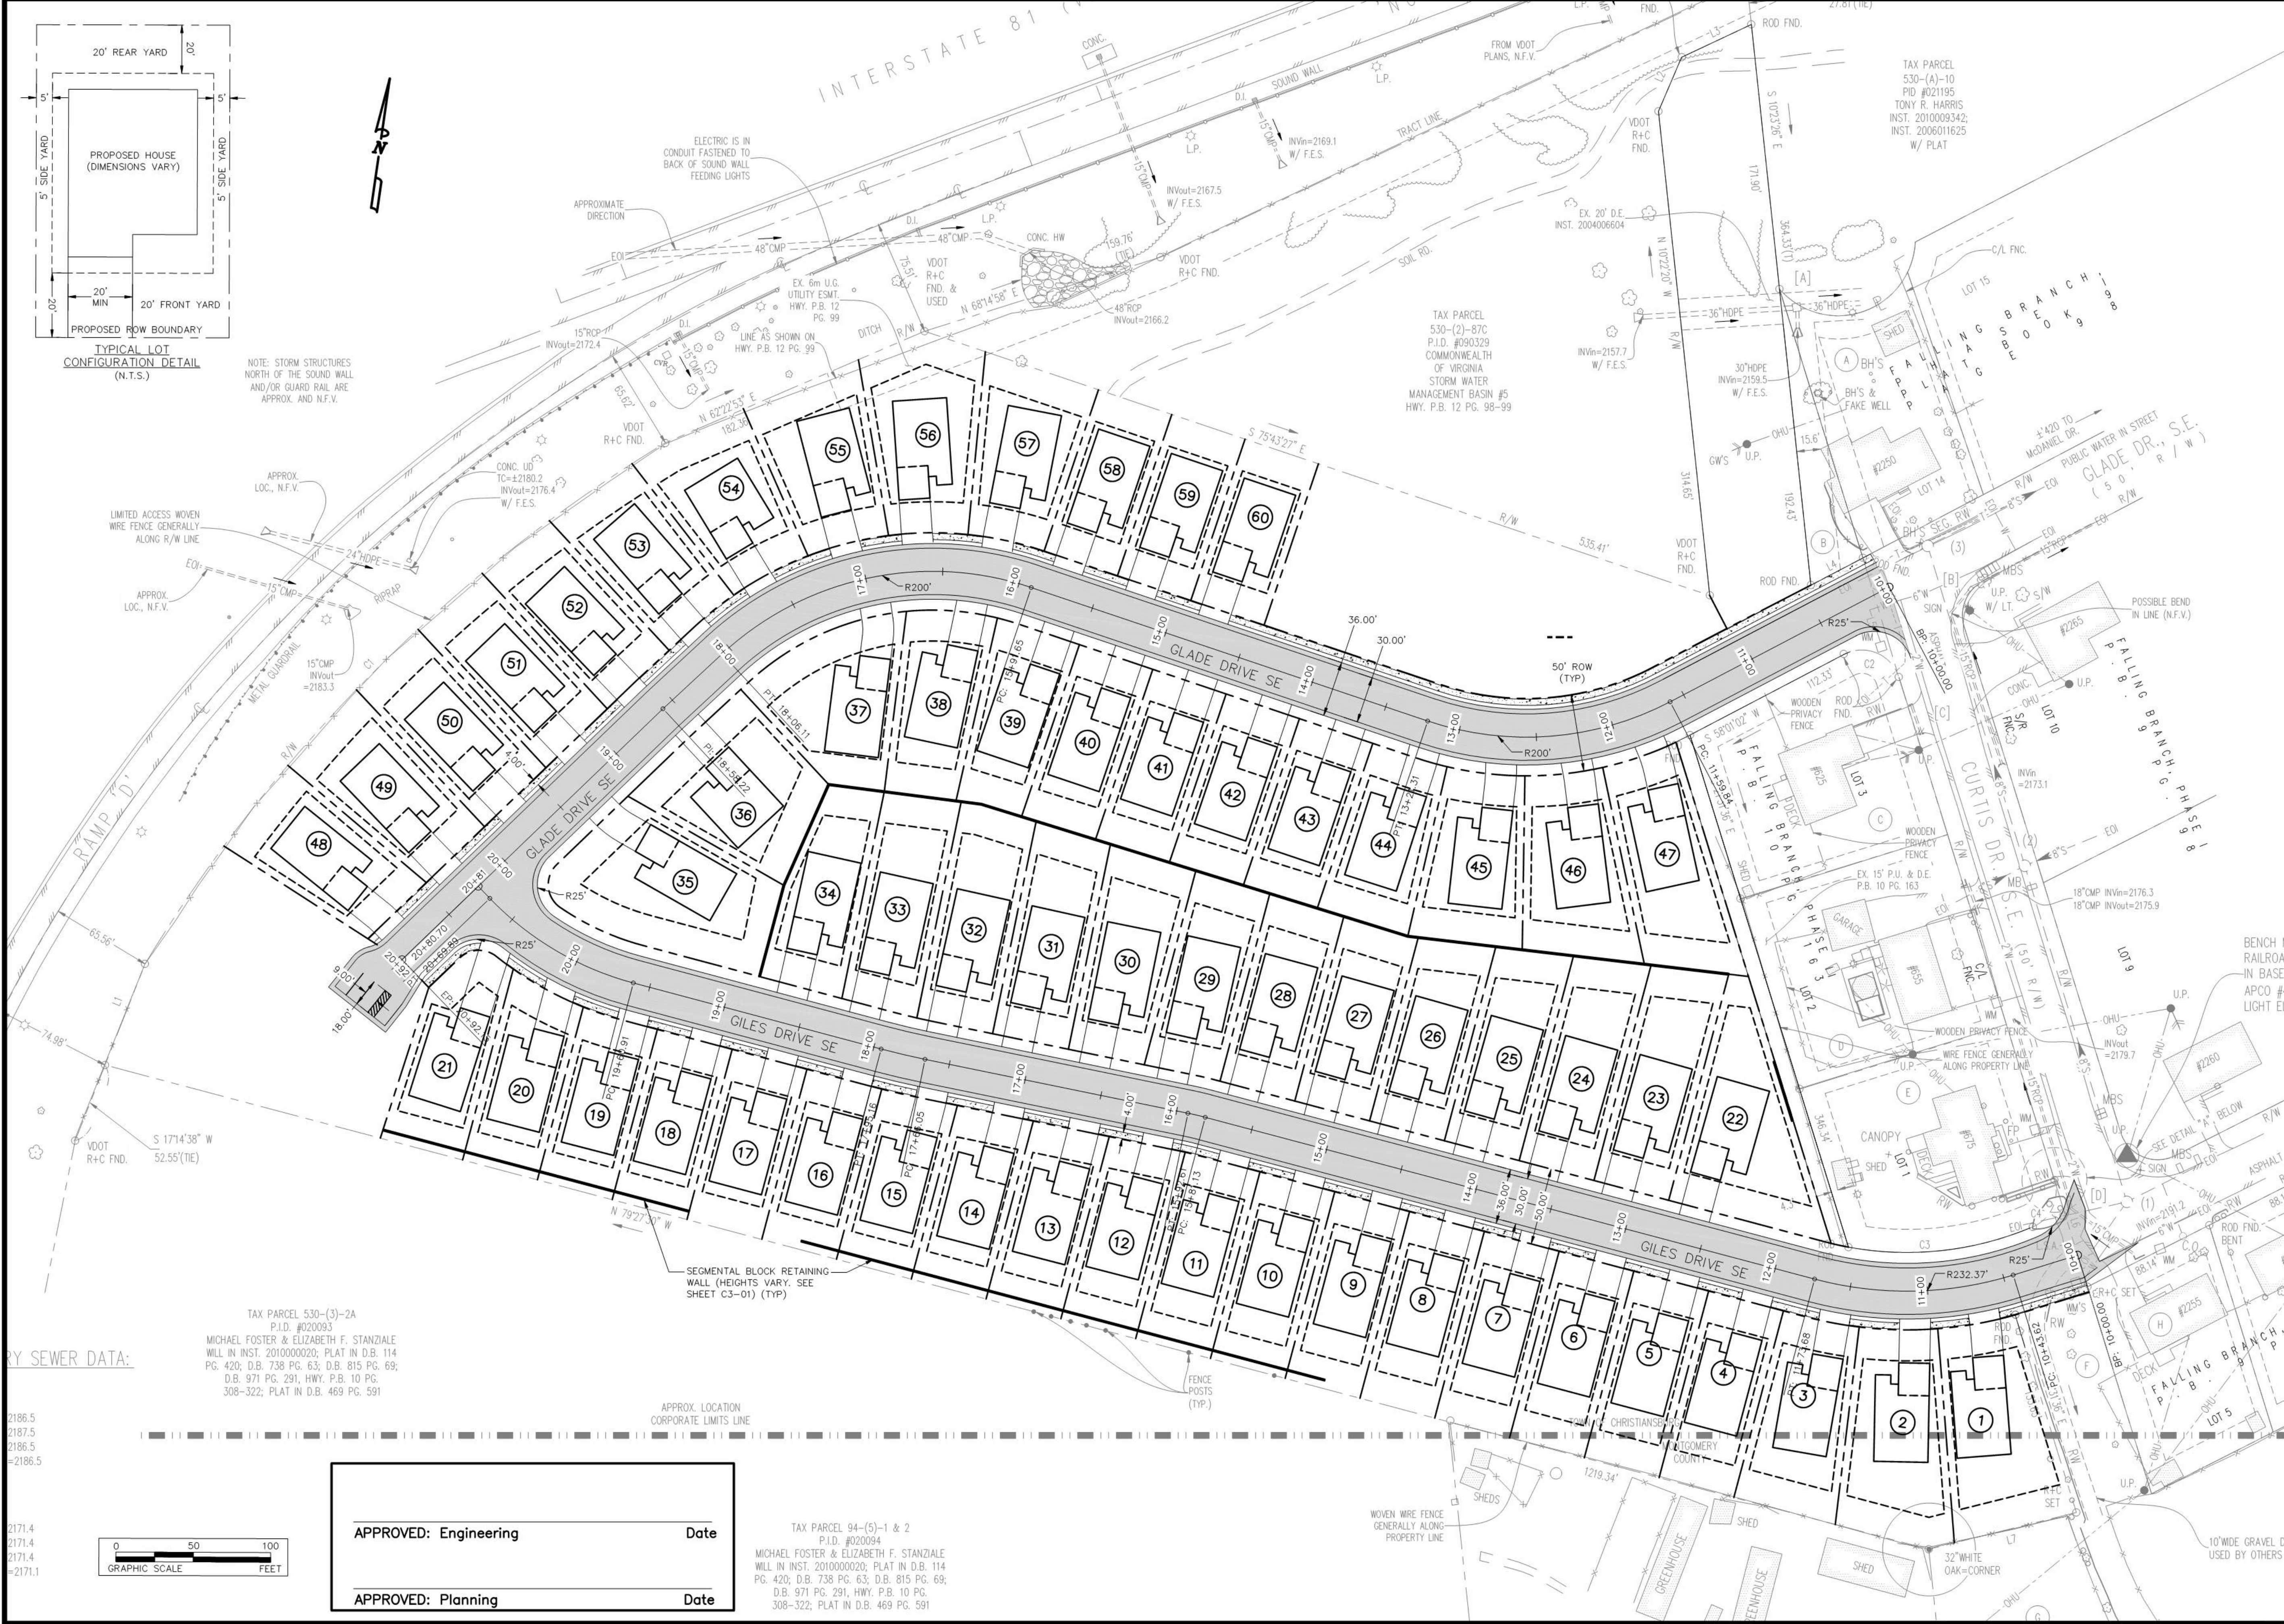

25
GAY AND NEEL, INC.
ENGINEERING ♦ LAND PLANNING ♦ SURVEYING

1260 Radford Street
Christiansburg, Virginia 24073
Phone: (540) 381-6011
Fax: (540) 381-2773
Email: info@gayandneel.com
Web: www.gayandneel.com

REAGAN'S POINTE SUBDIVISION

1720
JOHN T. NEEL
Lic. No. 035780
05/01/18
PROFESSIONAL ENGINEER

REVISIONS		
NO.	COMMENTS	DATE

PROJECT TEAM

PIC	JOHN NEEL, PE
PM	JOSH MACDONALD, PE
DESIGN	JMM, LHS, STB, EMQ

ISSUE DATE

05/01/2018

GNI JOB NO.

2721.1

SHEET TITLE

SITE LAYOUT AND DIMENSION PLAN

SHEET NUMBER

C2-01