


NOTE: BACKFLOW PREVENTER DOUBLE CHECK VALVE SHALL BE EQUIPPED WITH FOUR TEST PORTS.

SET TOP TO MATCH FINISHED SURFACE ELEVATION

FRAME AND COVER AS APPROVED BY THE TOWN.

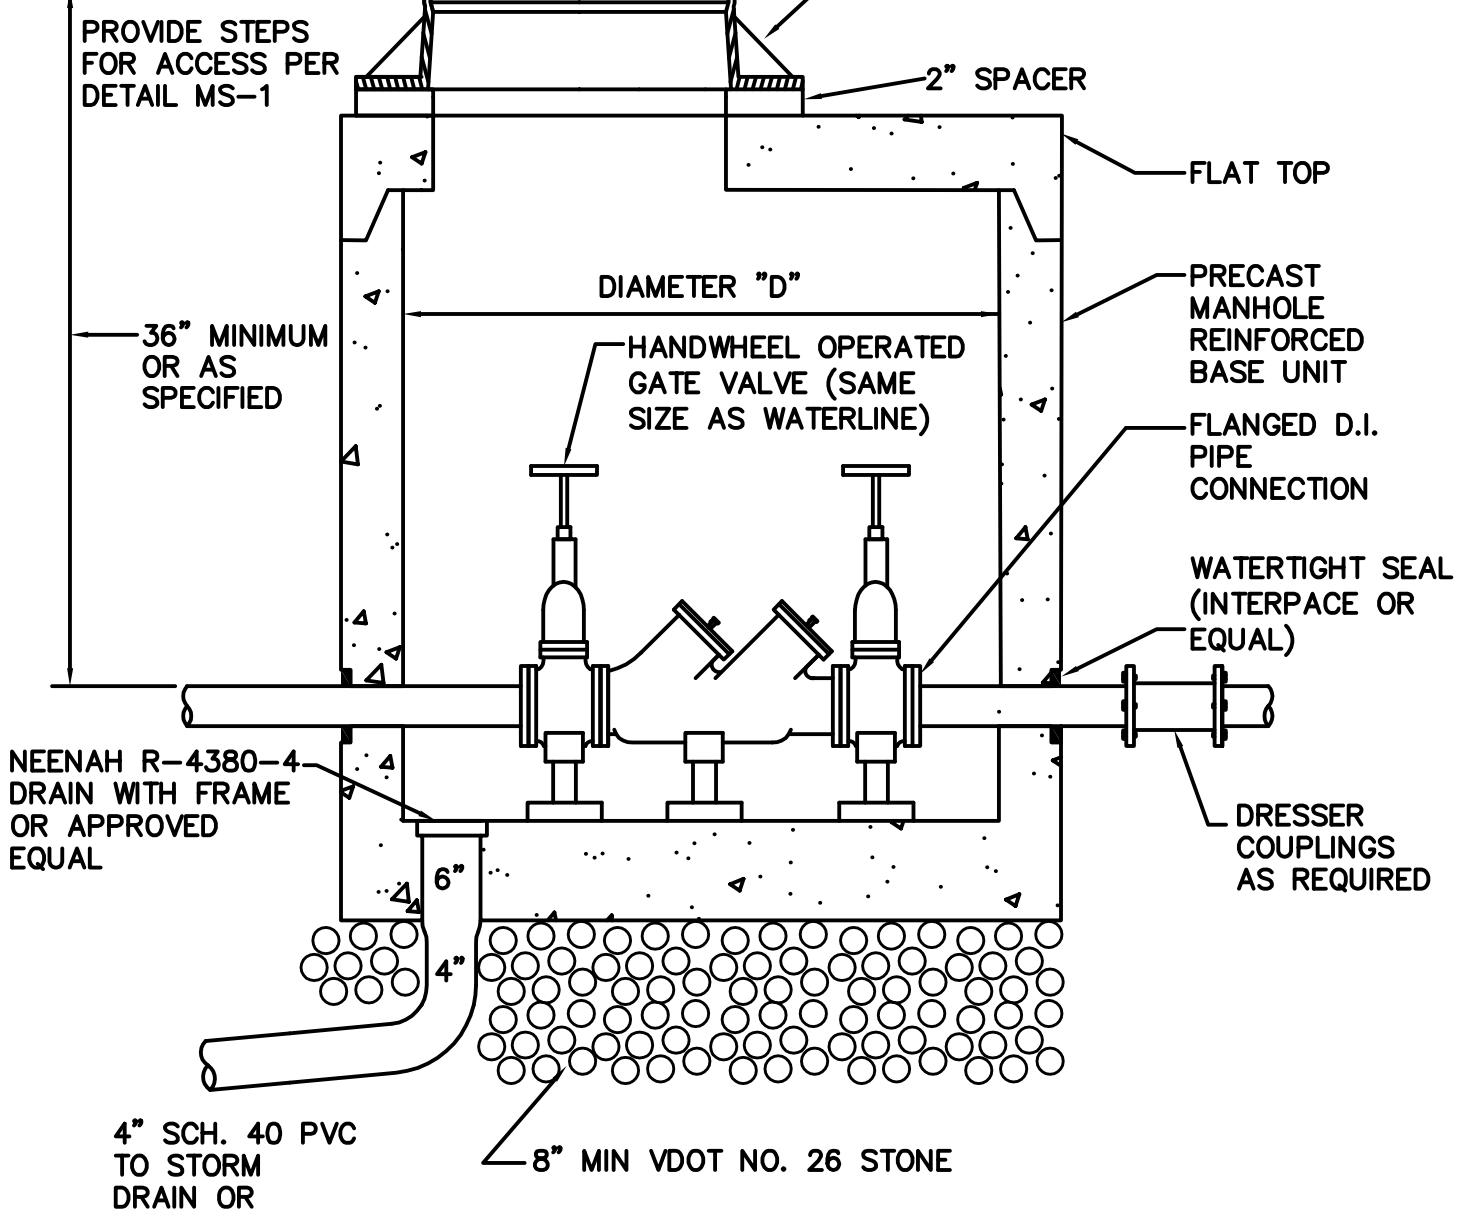

MANHOLE DIAMETER REQUIRED	
ASSEMBLY SIZE	DIAMETER "D"
3"	5'
4"	5'
6"	6'
8"	7' MIN



ENGINEERING
DEPARTMENT
100 EAST MAIN STREET
CHRISTIANSBURG, VA 24073
(540) 382-6120 PHONE
(540) 381-7238 FAX
engineering@christiansburg.org

BACKFLOW PREVENTER
DOUBLE CHECK / DOUBLE GATE
VALVE ASSEMBLY (3" TO 8")

DATE: 11 AUG 2014
SCALE: N.T.S.
DETAIL NO.
BP-2