



R/W AS NOTED ON PLANS

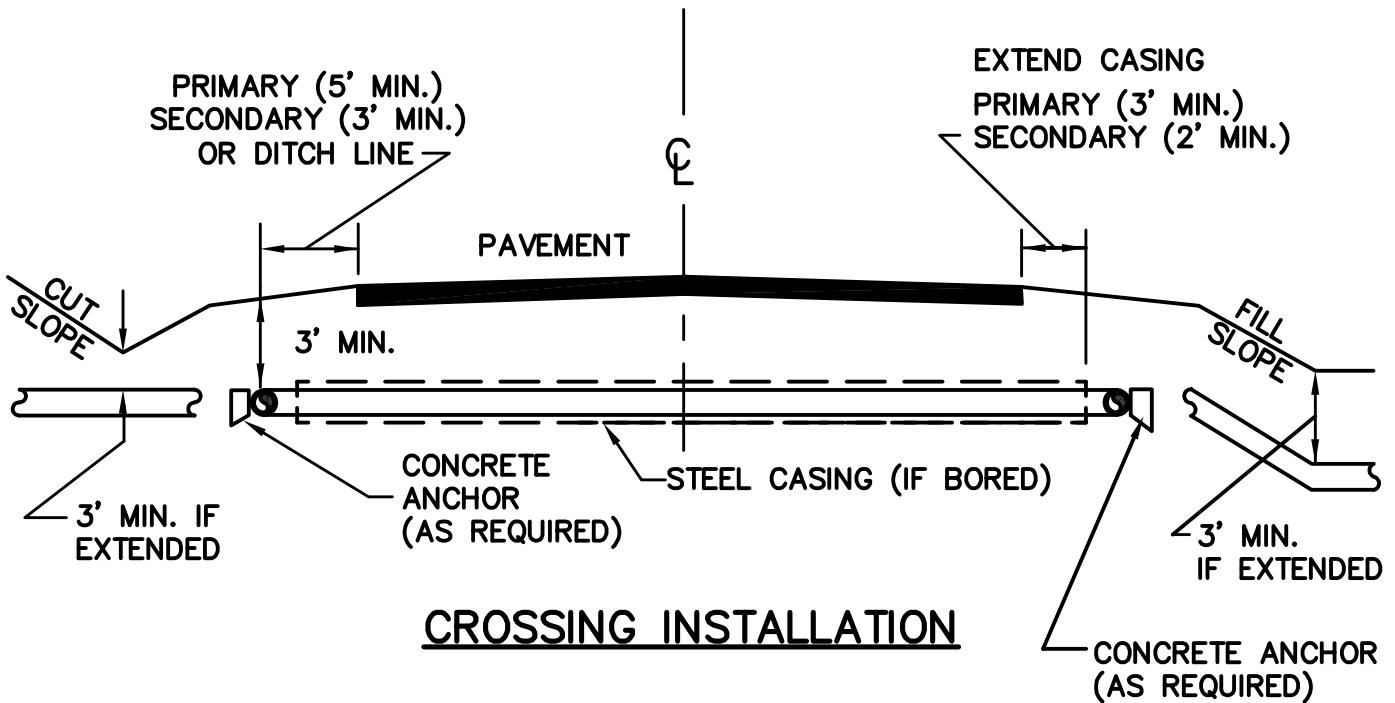

NOTES

1. PLACE VALVES AS NOTED ON PLAN.
2. VERIFY LOCAL REQUIREMENTS WITH TOWN.

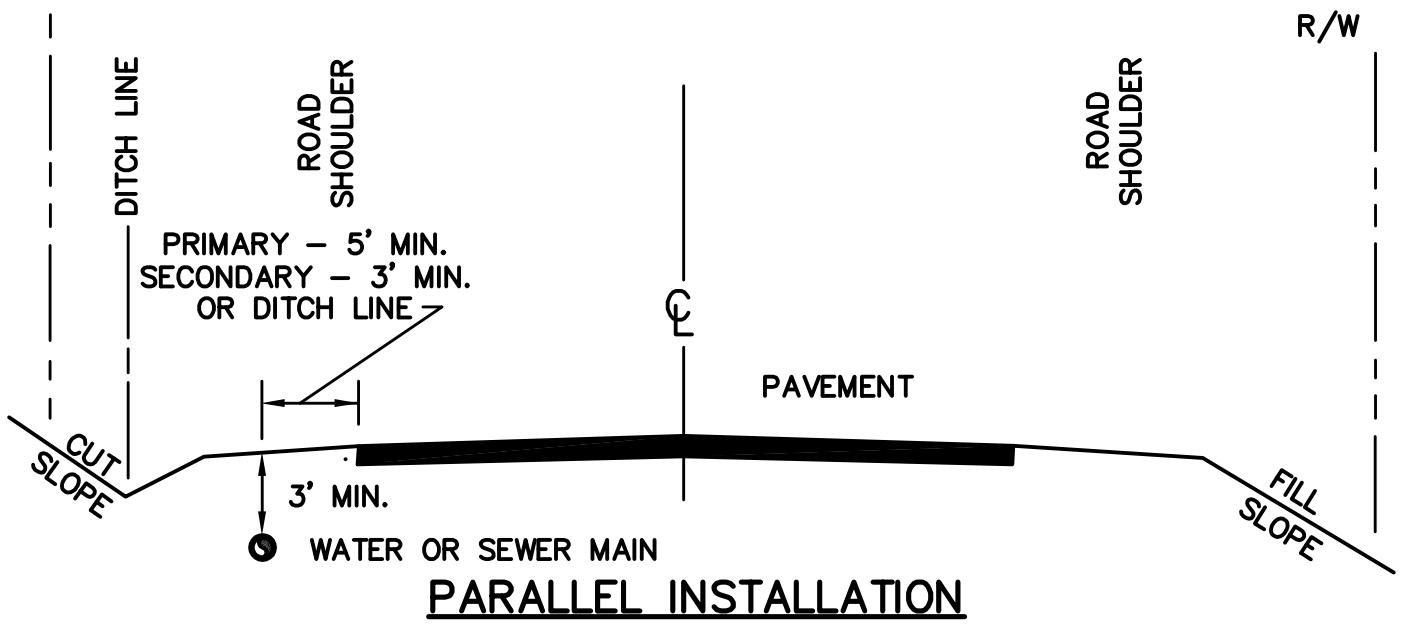

ENGINEERING
DEPARTMENT
100 EAST MAIN STREET
CHRISTIANSBURG, VA 24073
(540) 382-6120 PHONE
(540) 381-7238 FAX
engineering@christiansburg.org

TYPICAL WATER OR SEWER
MAIN LOCATION WITHIN
TOWN RIGHT-OF-WAY

DATE: 11 AUG 2014
SCALE: N.T.S.
DETAIL NO.
CS-2