


PLAN



SECTION

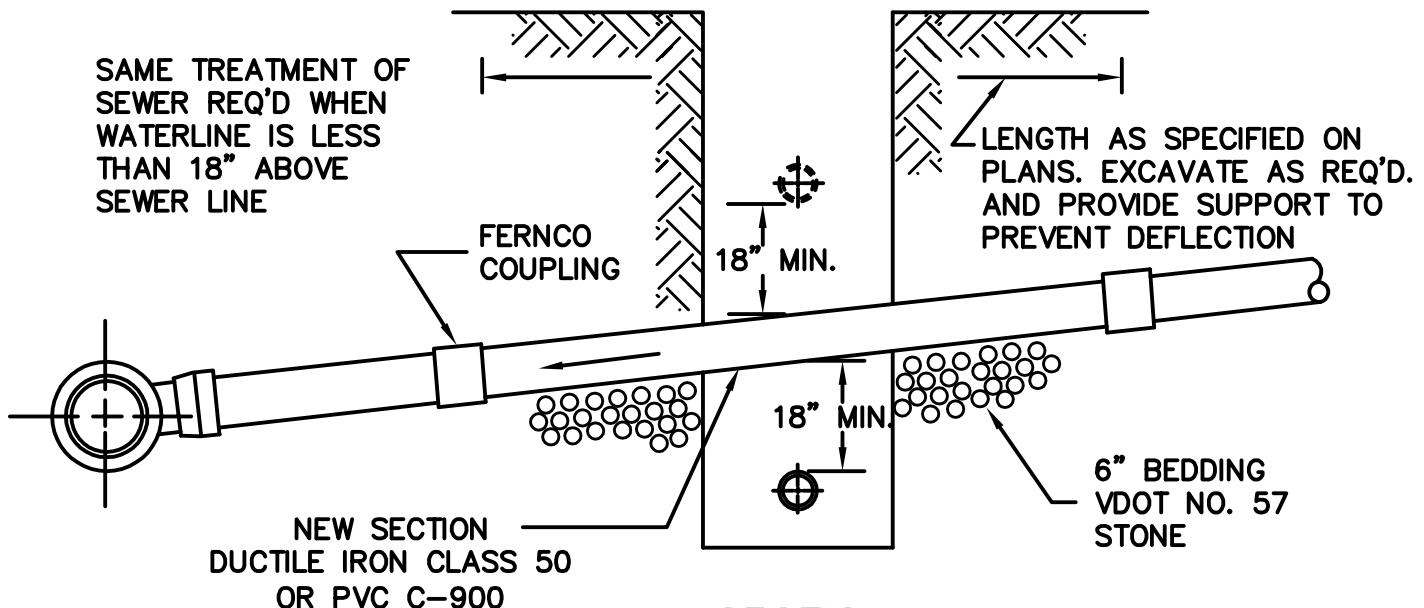