


PLAN

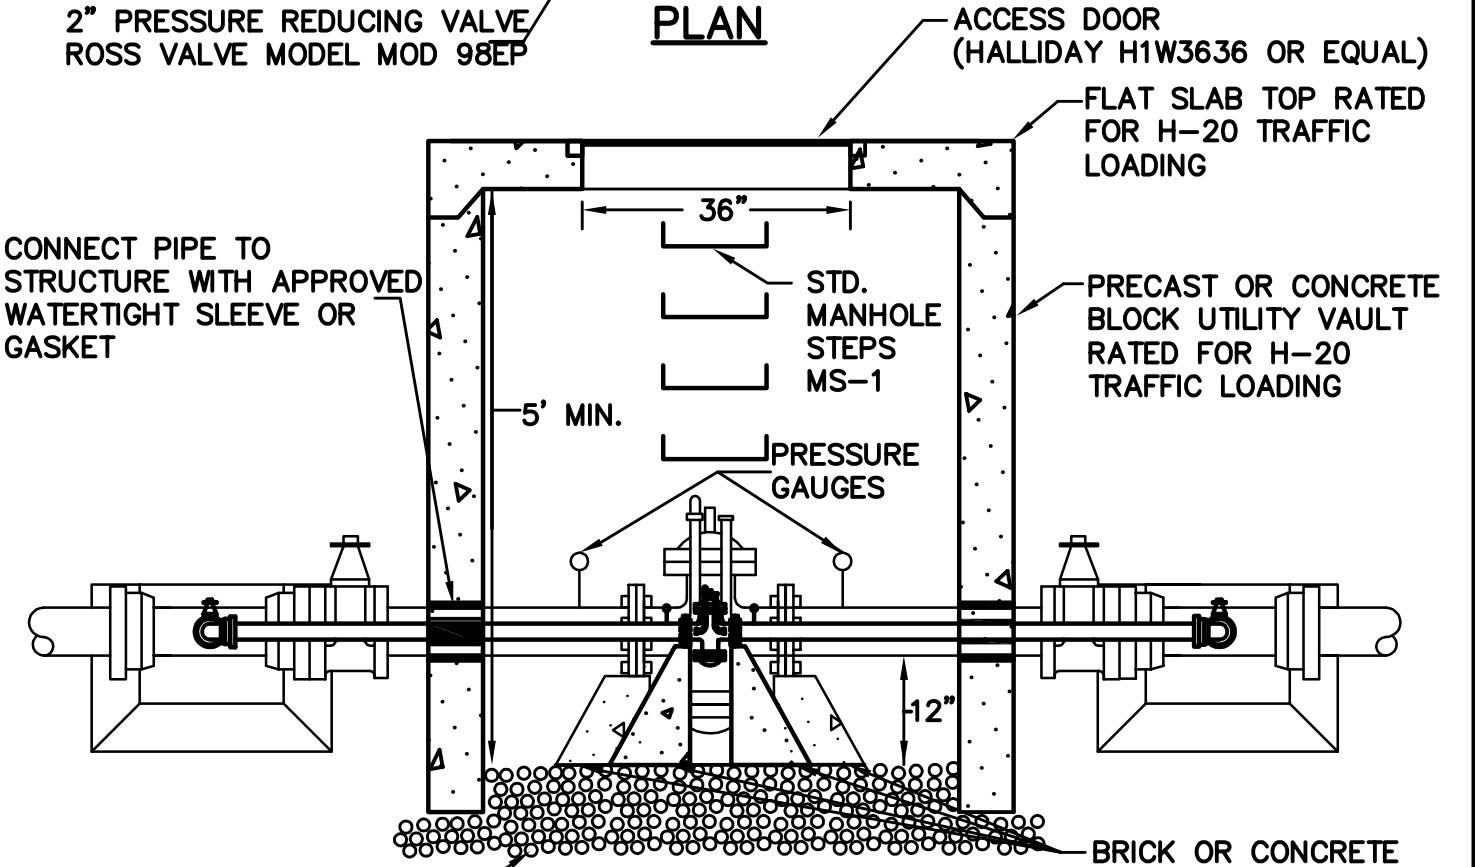

SECTION A-A

NOTES:

1. ROD GATE VALVES TO TEES OR PROVIDE RESTRAINER GLANDS
2. CONTRACTOR MAY UTILIZE 2" TAPPING SLEEVE AND VALVE TO CONNECT TO 8" MAIN IN LIEU OF TEE AND 2" VALVE
3. A PLACARD SHOWING THE DESIGN DISCHARGE PRESSURE AND THE ANTICIPATED RANGE OF INLET PRESSURE SHOULD BE INSTALLED INSIDE THE VAULT.



ENGINEERING
DEPARTMENT
100 EAST MAIN STREET
CHRISTIANSBURG, VA 24073
(540) 382-6120 PHONE
(540) 381-7238 FAX
engineering@christiansburg.org

8-INCH PRESSURE REDUCING
VALVE ASSEMBLY WITH
2-INCH BYPASS

DATE: 11 AUG 2014
SCALE: N.T.S.
DETAIL NO.
RV-2