


NOTE:

THE USE AND INSTALLATION OF DUAL WATER METERS SHALL BE AS DETERMINED BY THE TOWN ENGINEER AT THE PRE-DESIGN MEETING.

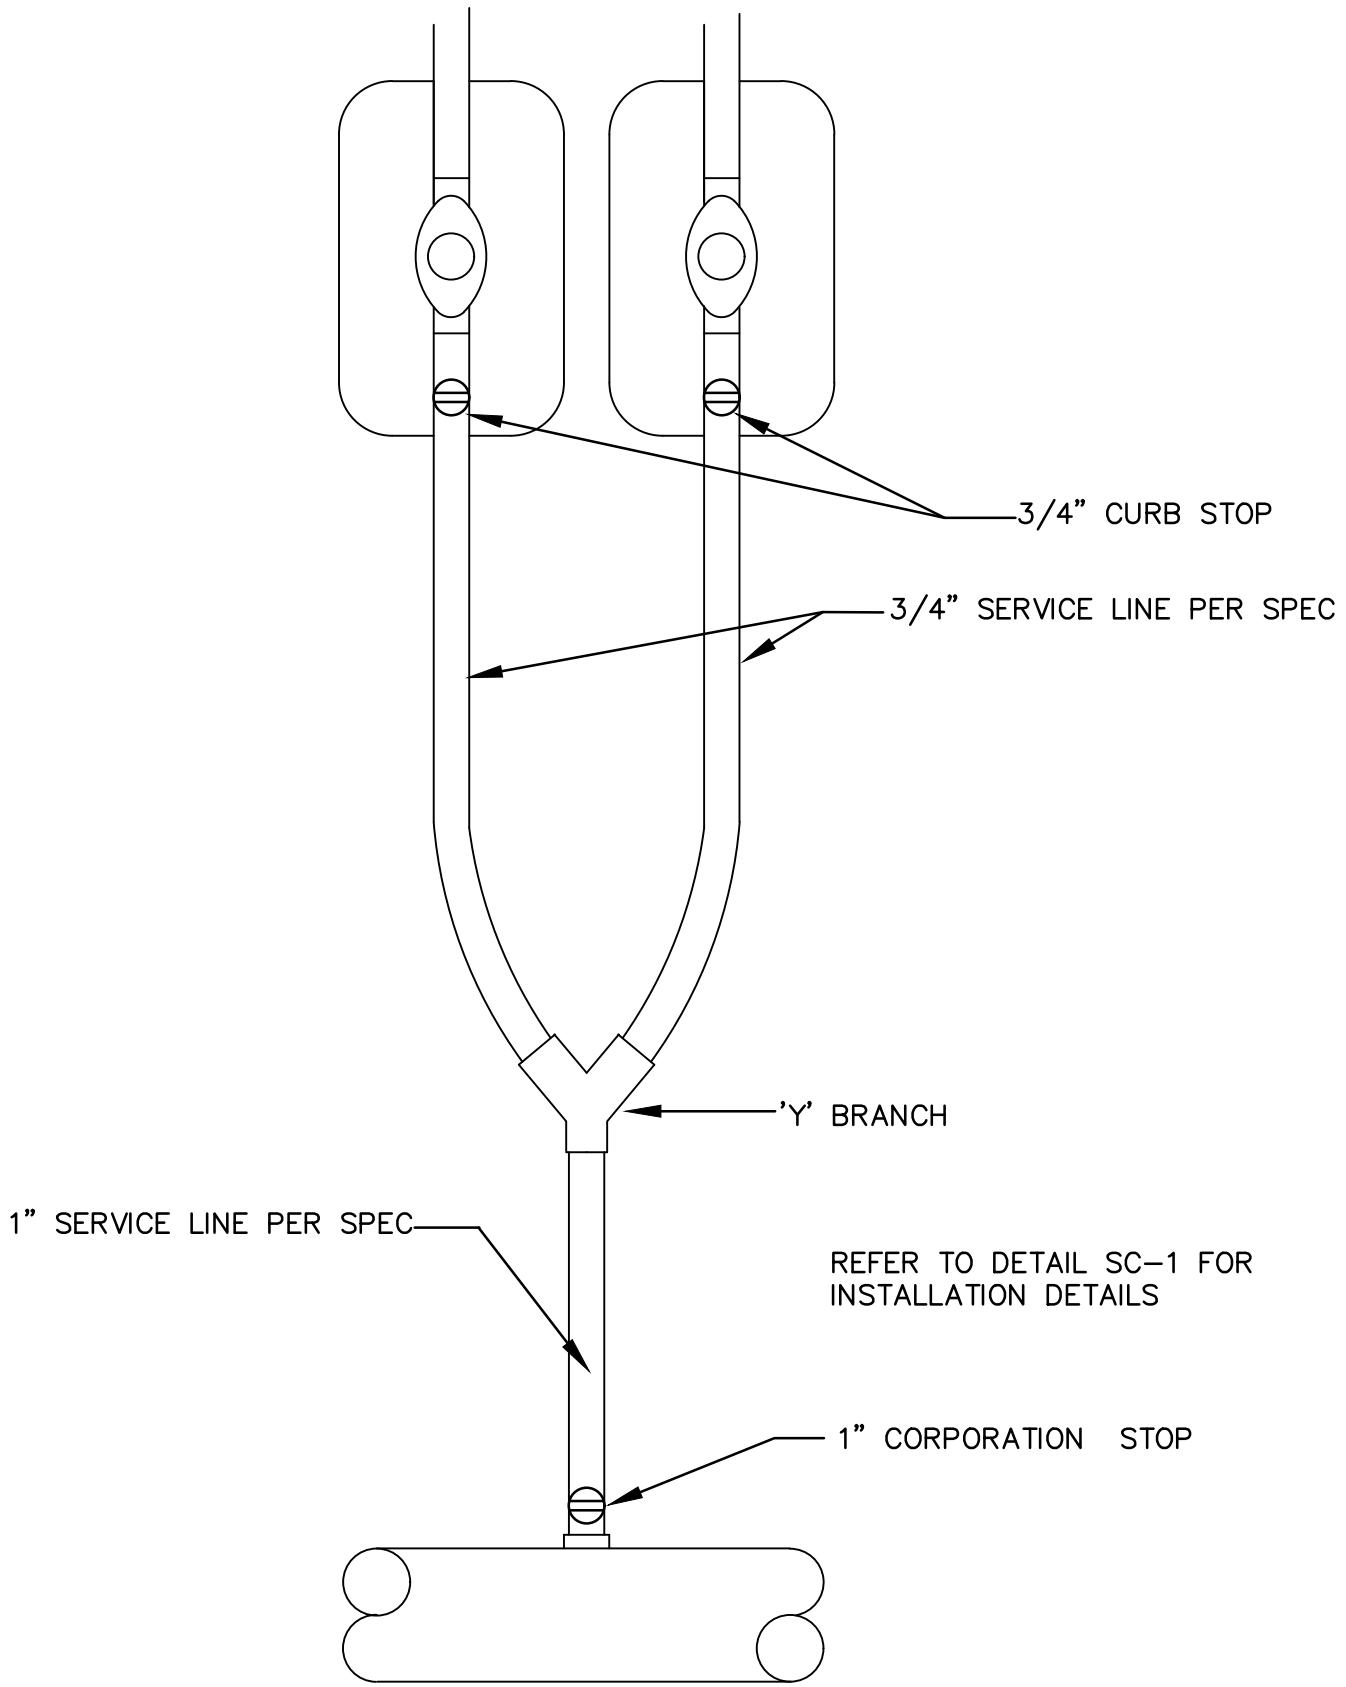

ENGINEERING
DEPARTMENT
100 EAST MAIN STREET
CHRISTIANSBURG, VA 24073
(540) 382-6120 PHONE
(540) 381-7258 FAX
engineering@christiansburg.org

DUAL WATER METER
INSTALLATION

DATE: 14 JUL 2021
SCALE: N.T.S.
DETAIL NO.
SC-2