


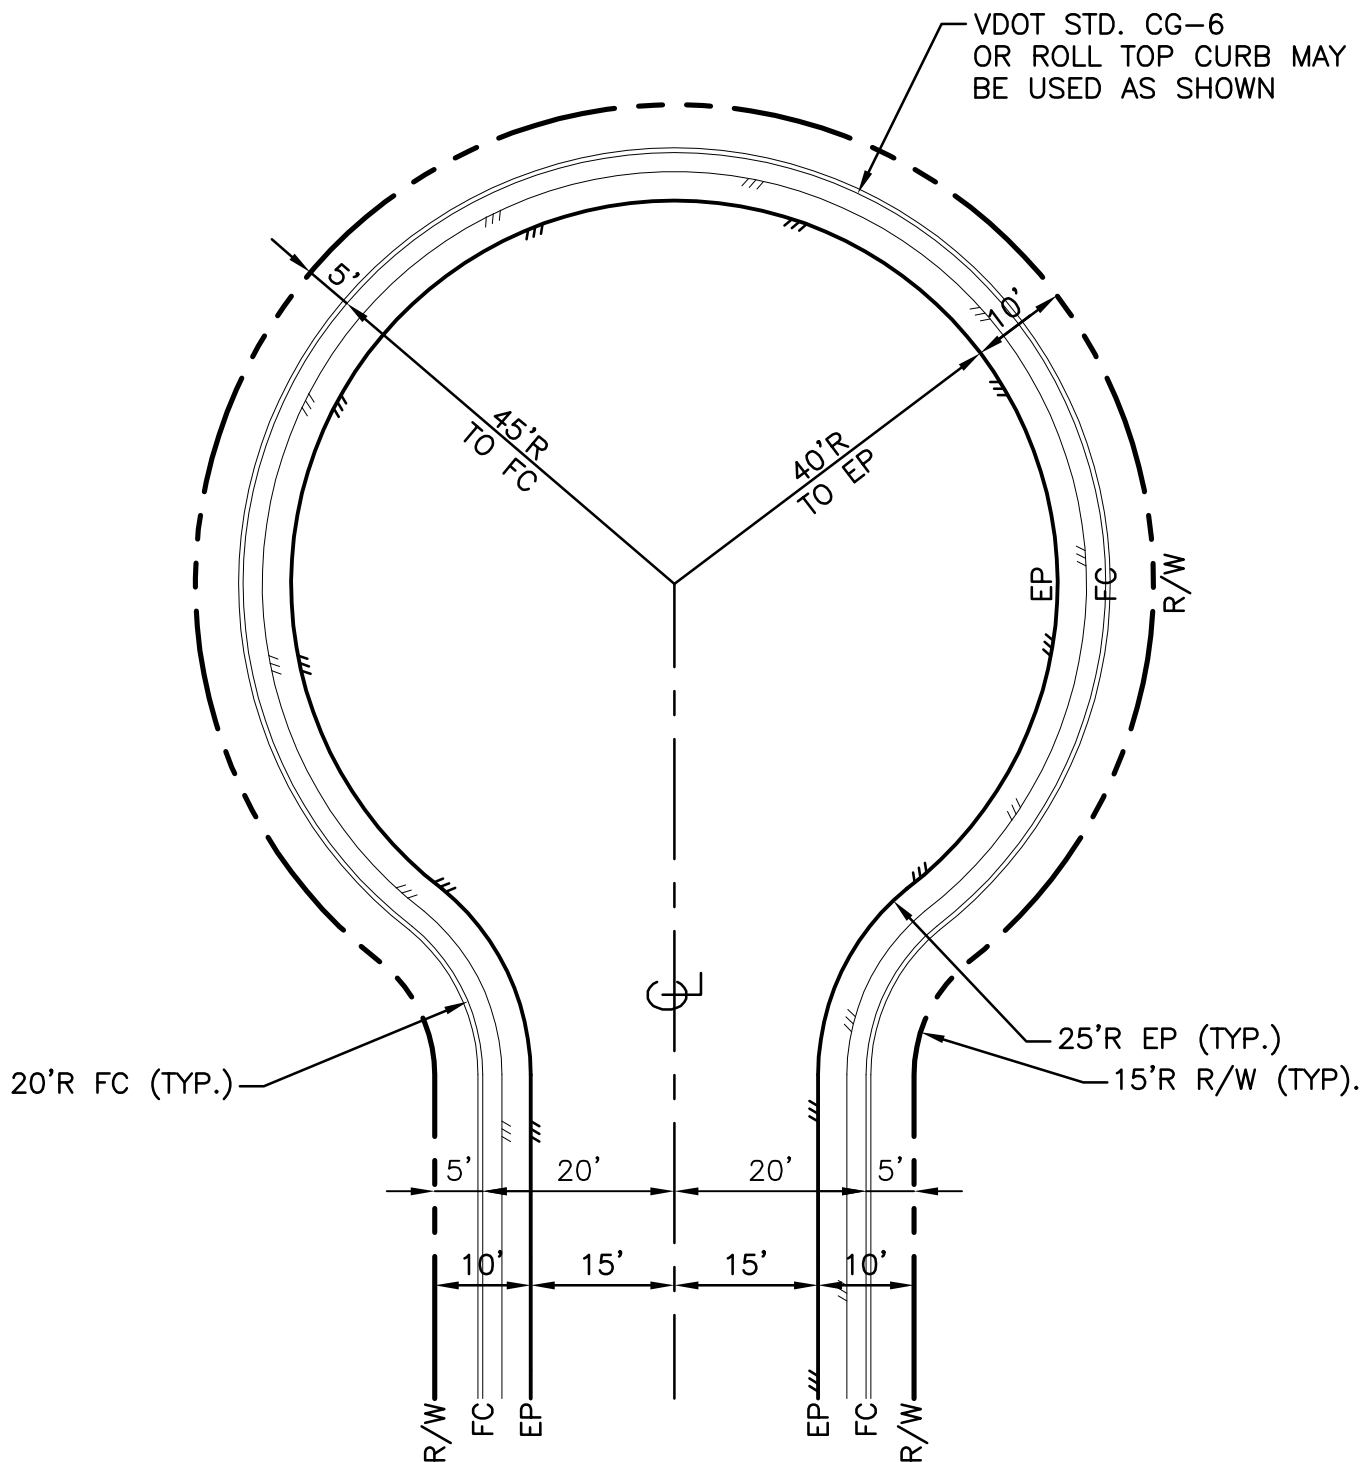

**ENGINEERING
DEPARTMENT**
100 EAST MAIN STREET
CHRISTIANSBURG, VA 24073
(540) 382-6120 PHONE
(540) 381-7238 FAX
engineering@christiansburg.org

STANDARD CUL-DE-SAC

DATE: 01 NOV 2004

SCALE: N.T.S

DETAIL NO.

TA-I