


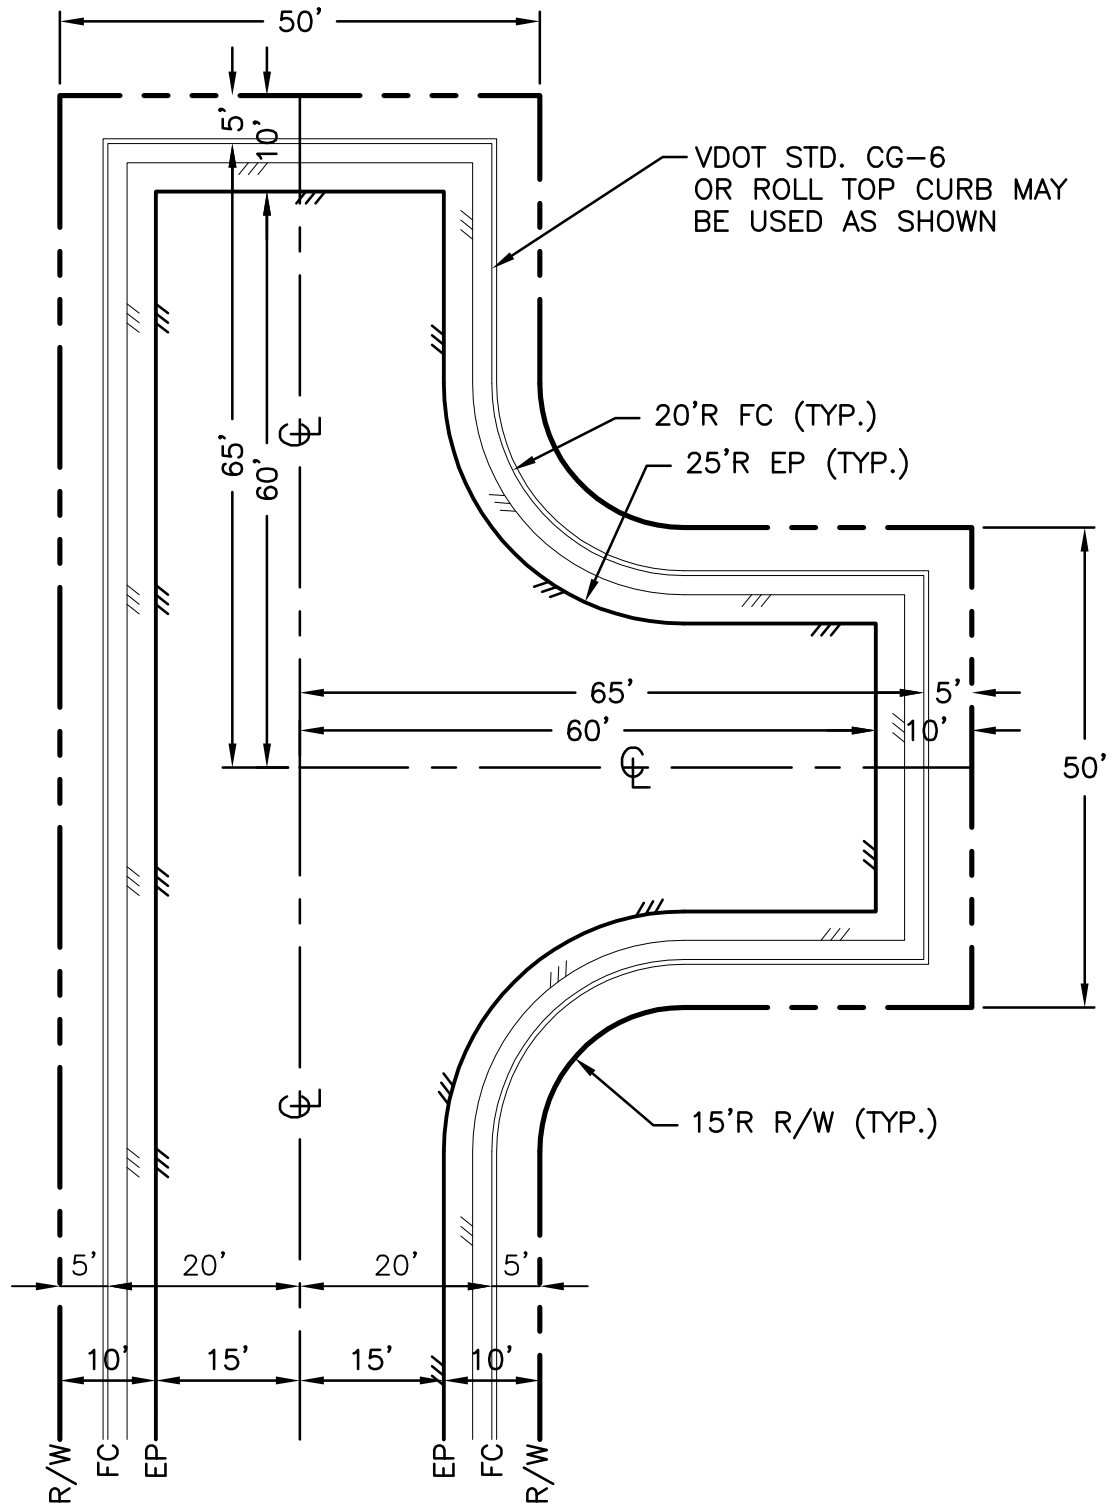

NOTES:

1. "T" SHAPE TURN-AROUND MAY ONLY BE USED AFTER PRIOR APPROVAL BY THE TOWN OF CHRISTIANBURG.
2. ALTERNATE CONFIGURATIONS OF THIS TURN-AROUND ARE POSSIBLE. ENGINEER SHALL SUBMIT PROPOSED ALTERNATE TO TOWN OF CHRISTIANBURG FOR REVIEW AND APPROVAL.



ENGINEERING
DEPARTMENT
100 EAST MAIN STREET
CHRISTIANSBURG, VA 24073
(540) 382-6120 PHONE
(540) 381-7238 FAX
engineering@christiansburg.org

"T" SHAPE TURN-AROUND

DATE: 01 NOV 2004

SCALE: N.T.S.

DETAIL NO.

TA-3