

.....T-Mobile

**VA34354C**  
**CHRISTIANSBURG**  
**RL (80)**

**1306 BUFFALO DRIVE**  
**CHRISTIANSBURG, VA 24073**

THIS DRAWING IS THE PROPERTY OF THE  
SURVEYOR/ENGINEER AND MAY NOT BE  
USED OR REPRODUCED WITHOUT HIS/HER  
EXPRESSED WRITTEN PERMISSION




DRAWN BY: A. VASQUEZ

CHECKED BY: E. KOHL

APPROVED BY: E. KOHL

**REVISIONS**

NO.	DATE	BY:
A	10/03/18	90% SUBMITTAL AV
B	10/18/18	90% SUBMITTAL LV
C	10/29/18	100% SUBMITTAL MS

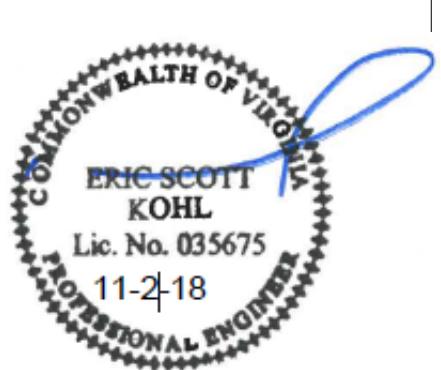

SCALE: AS NOTED

DATE: 10/31/18


KCI JOB NUMBER: 011805604

SHEET TITLE

**EQUIPMENT  
LAYOUT**


SHEET

**C-1**

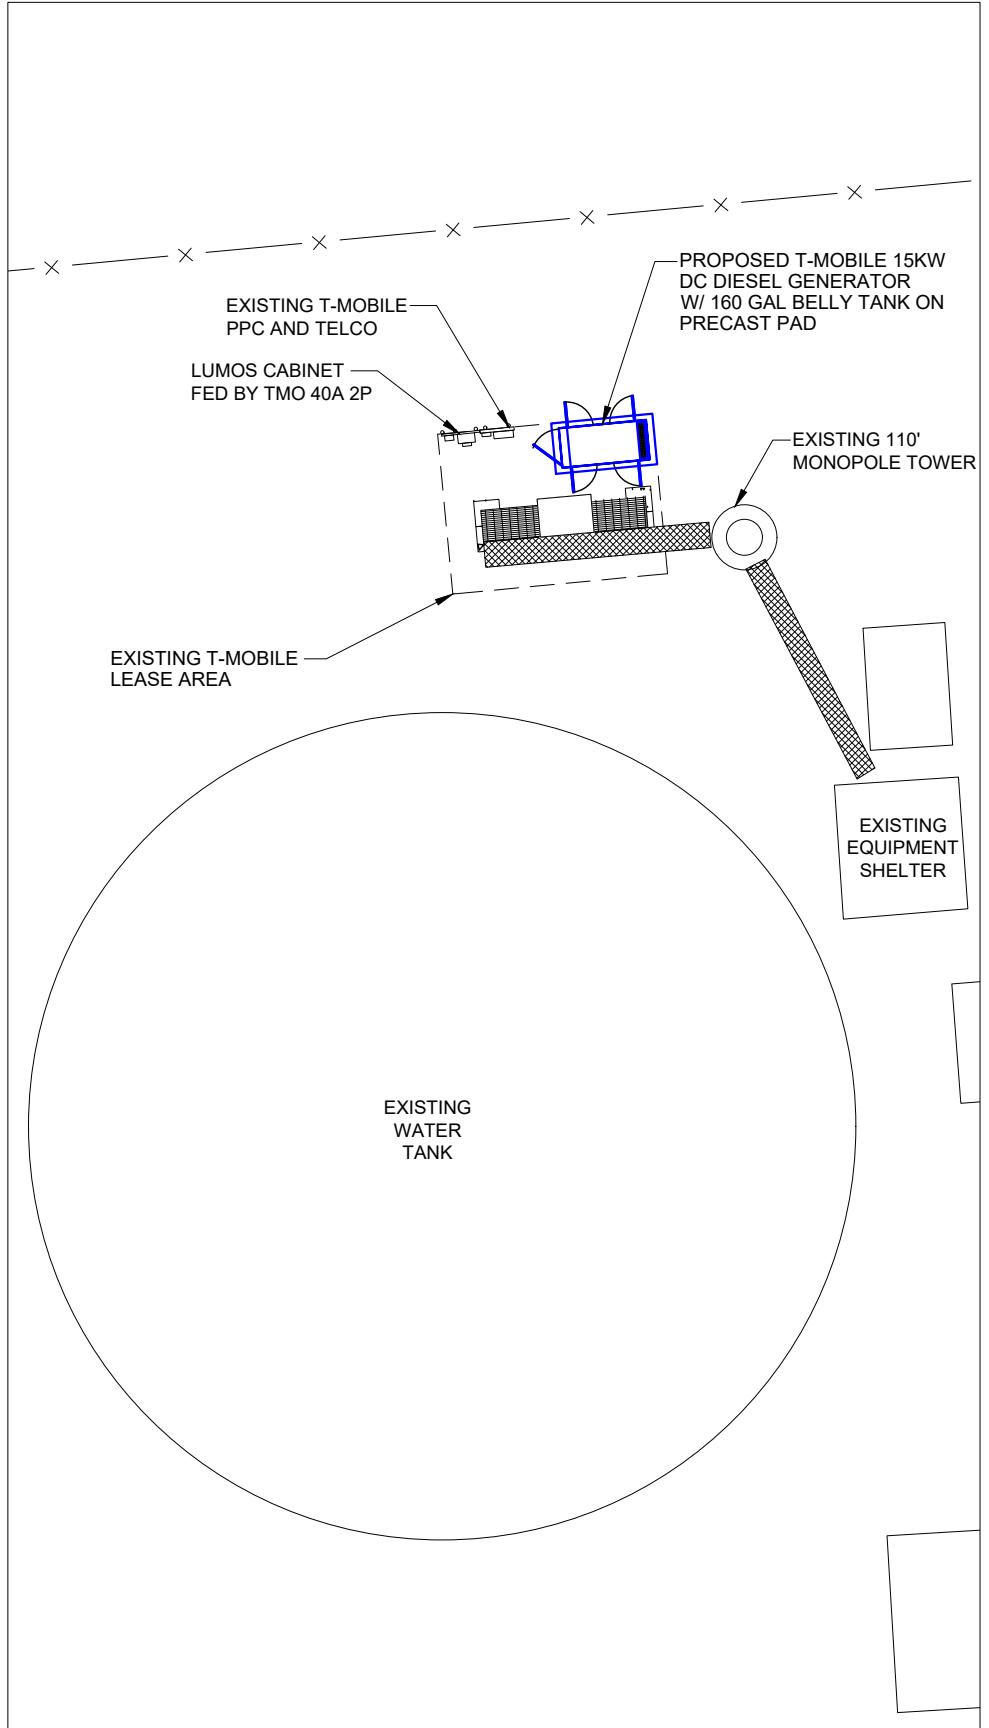

INFORMATION FOR COMPOUND  
LAYOUT TAKEN FROM  
INFORMATION PROVIDED BY  
T-MOBILE

**COMPOUND LAYOUT**  
NOT TO SCALE

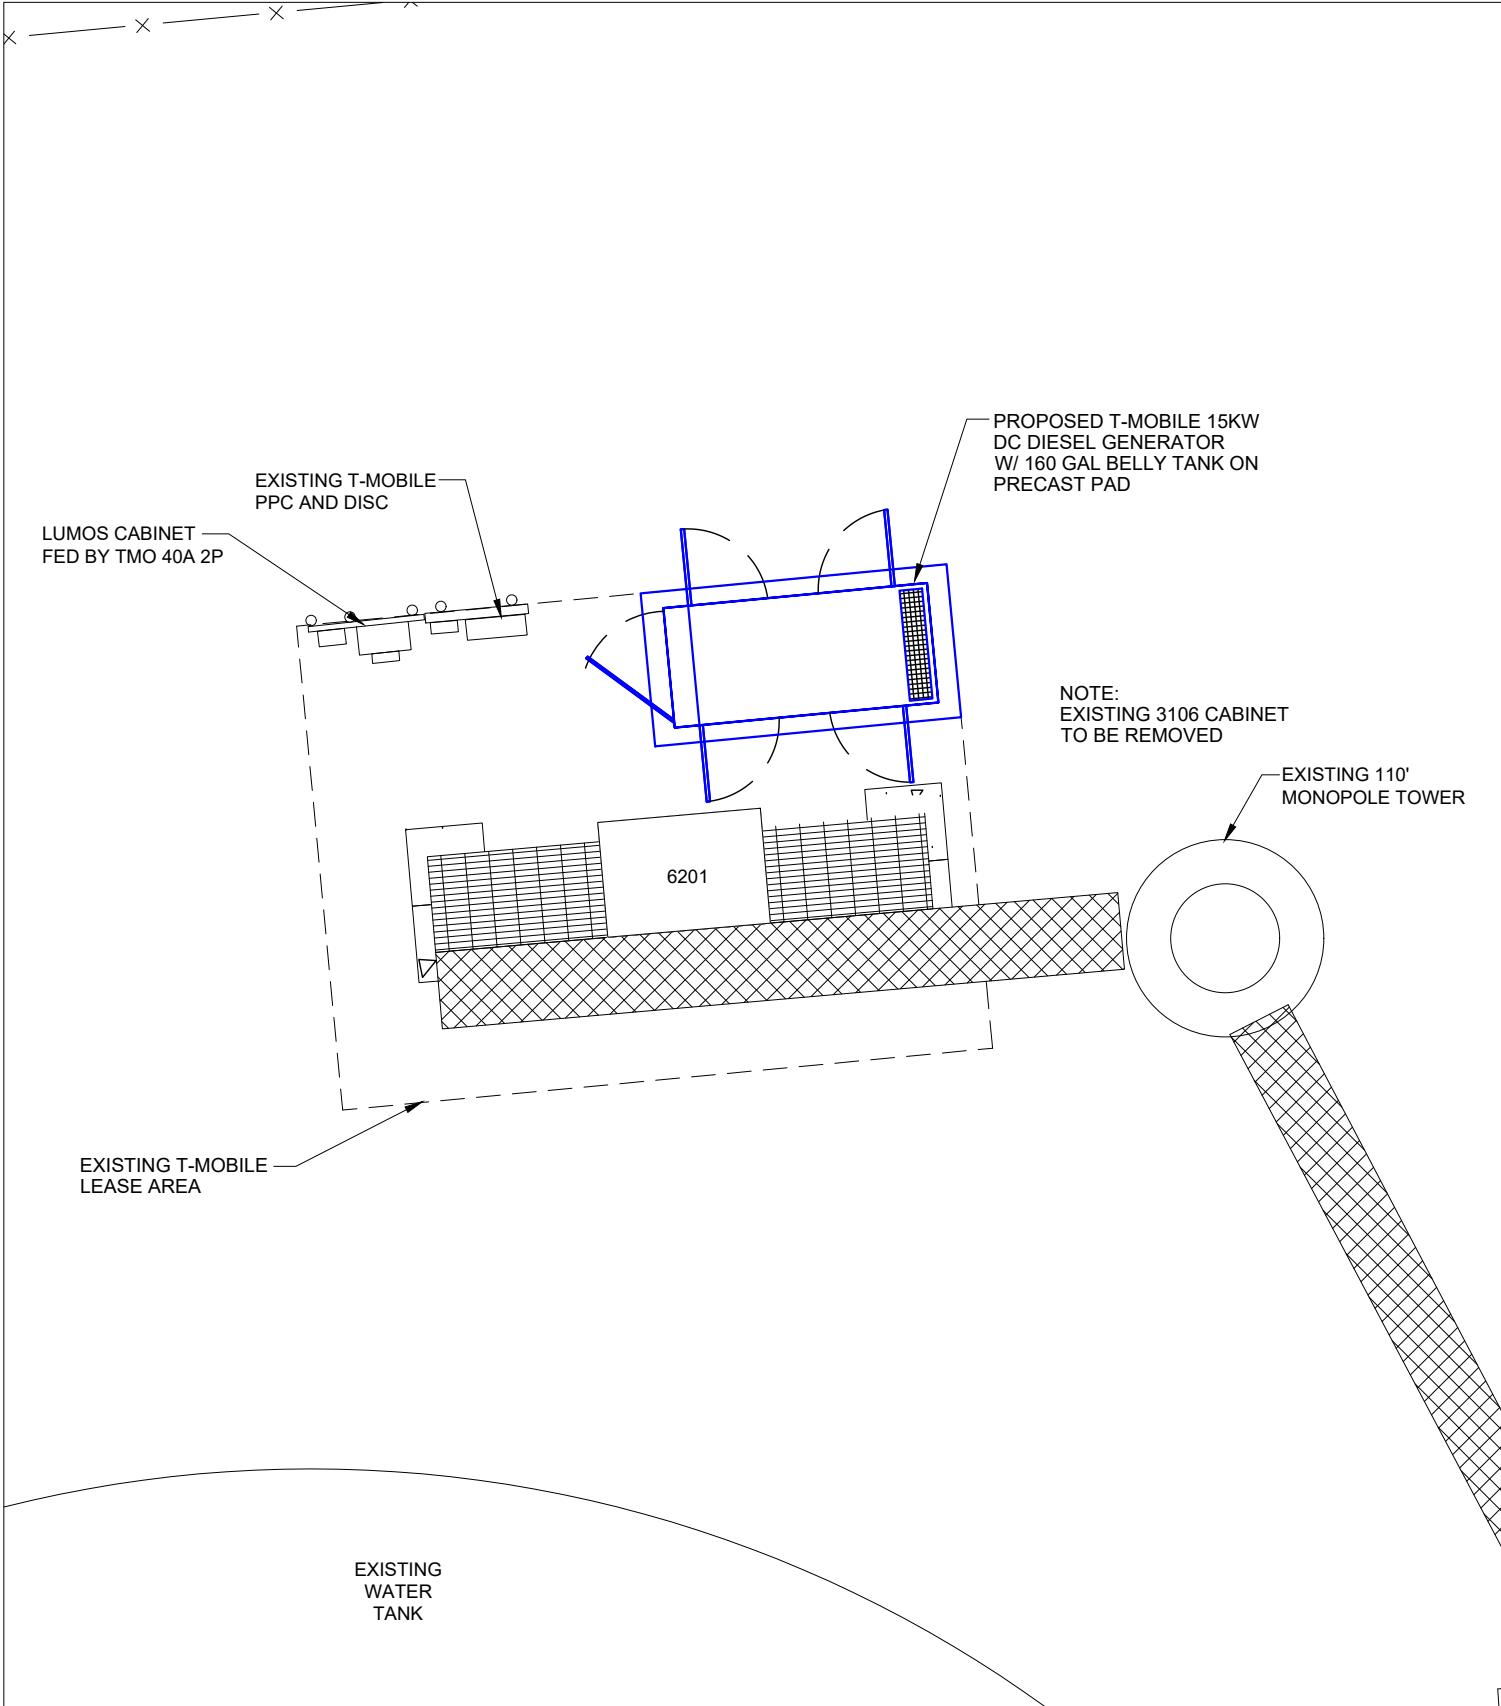

**EQUIPMENT LAYOUT**  
SCALE: AS NOTED

