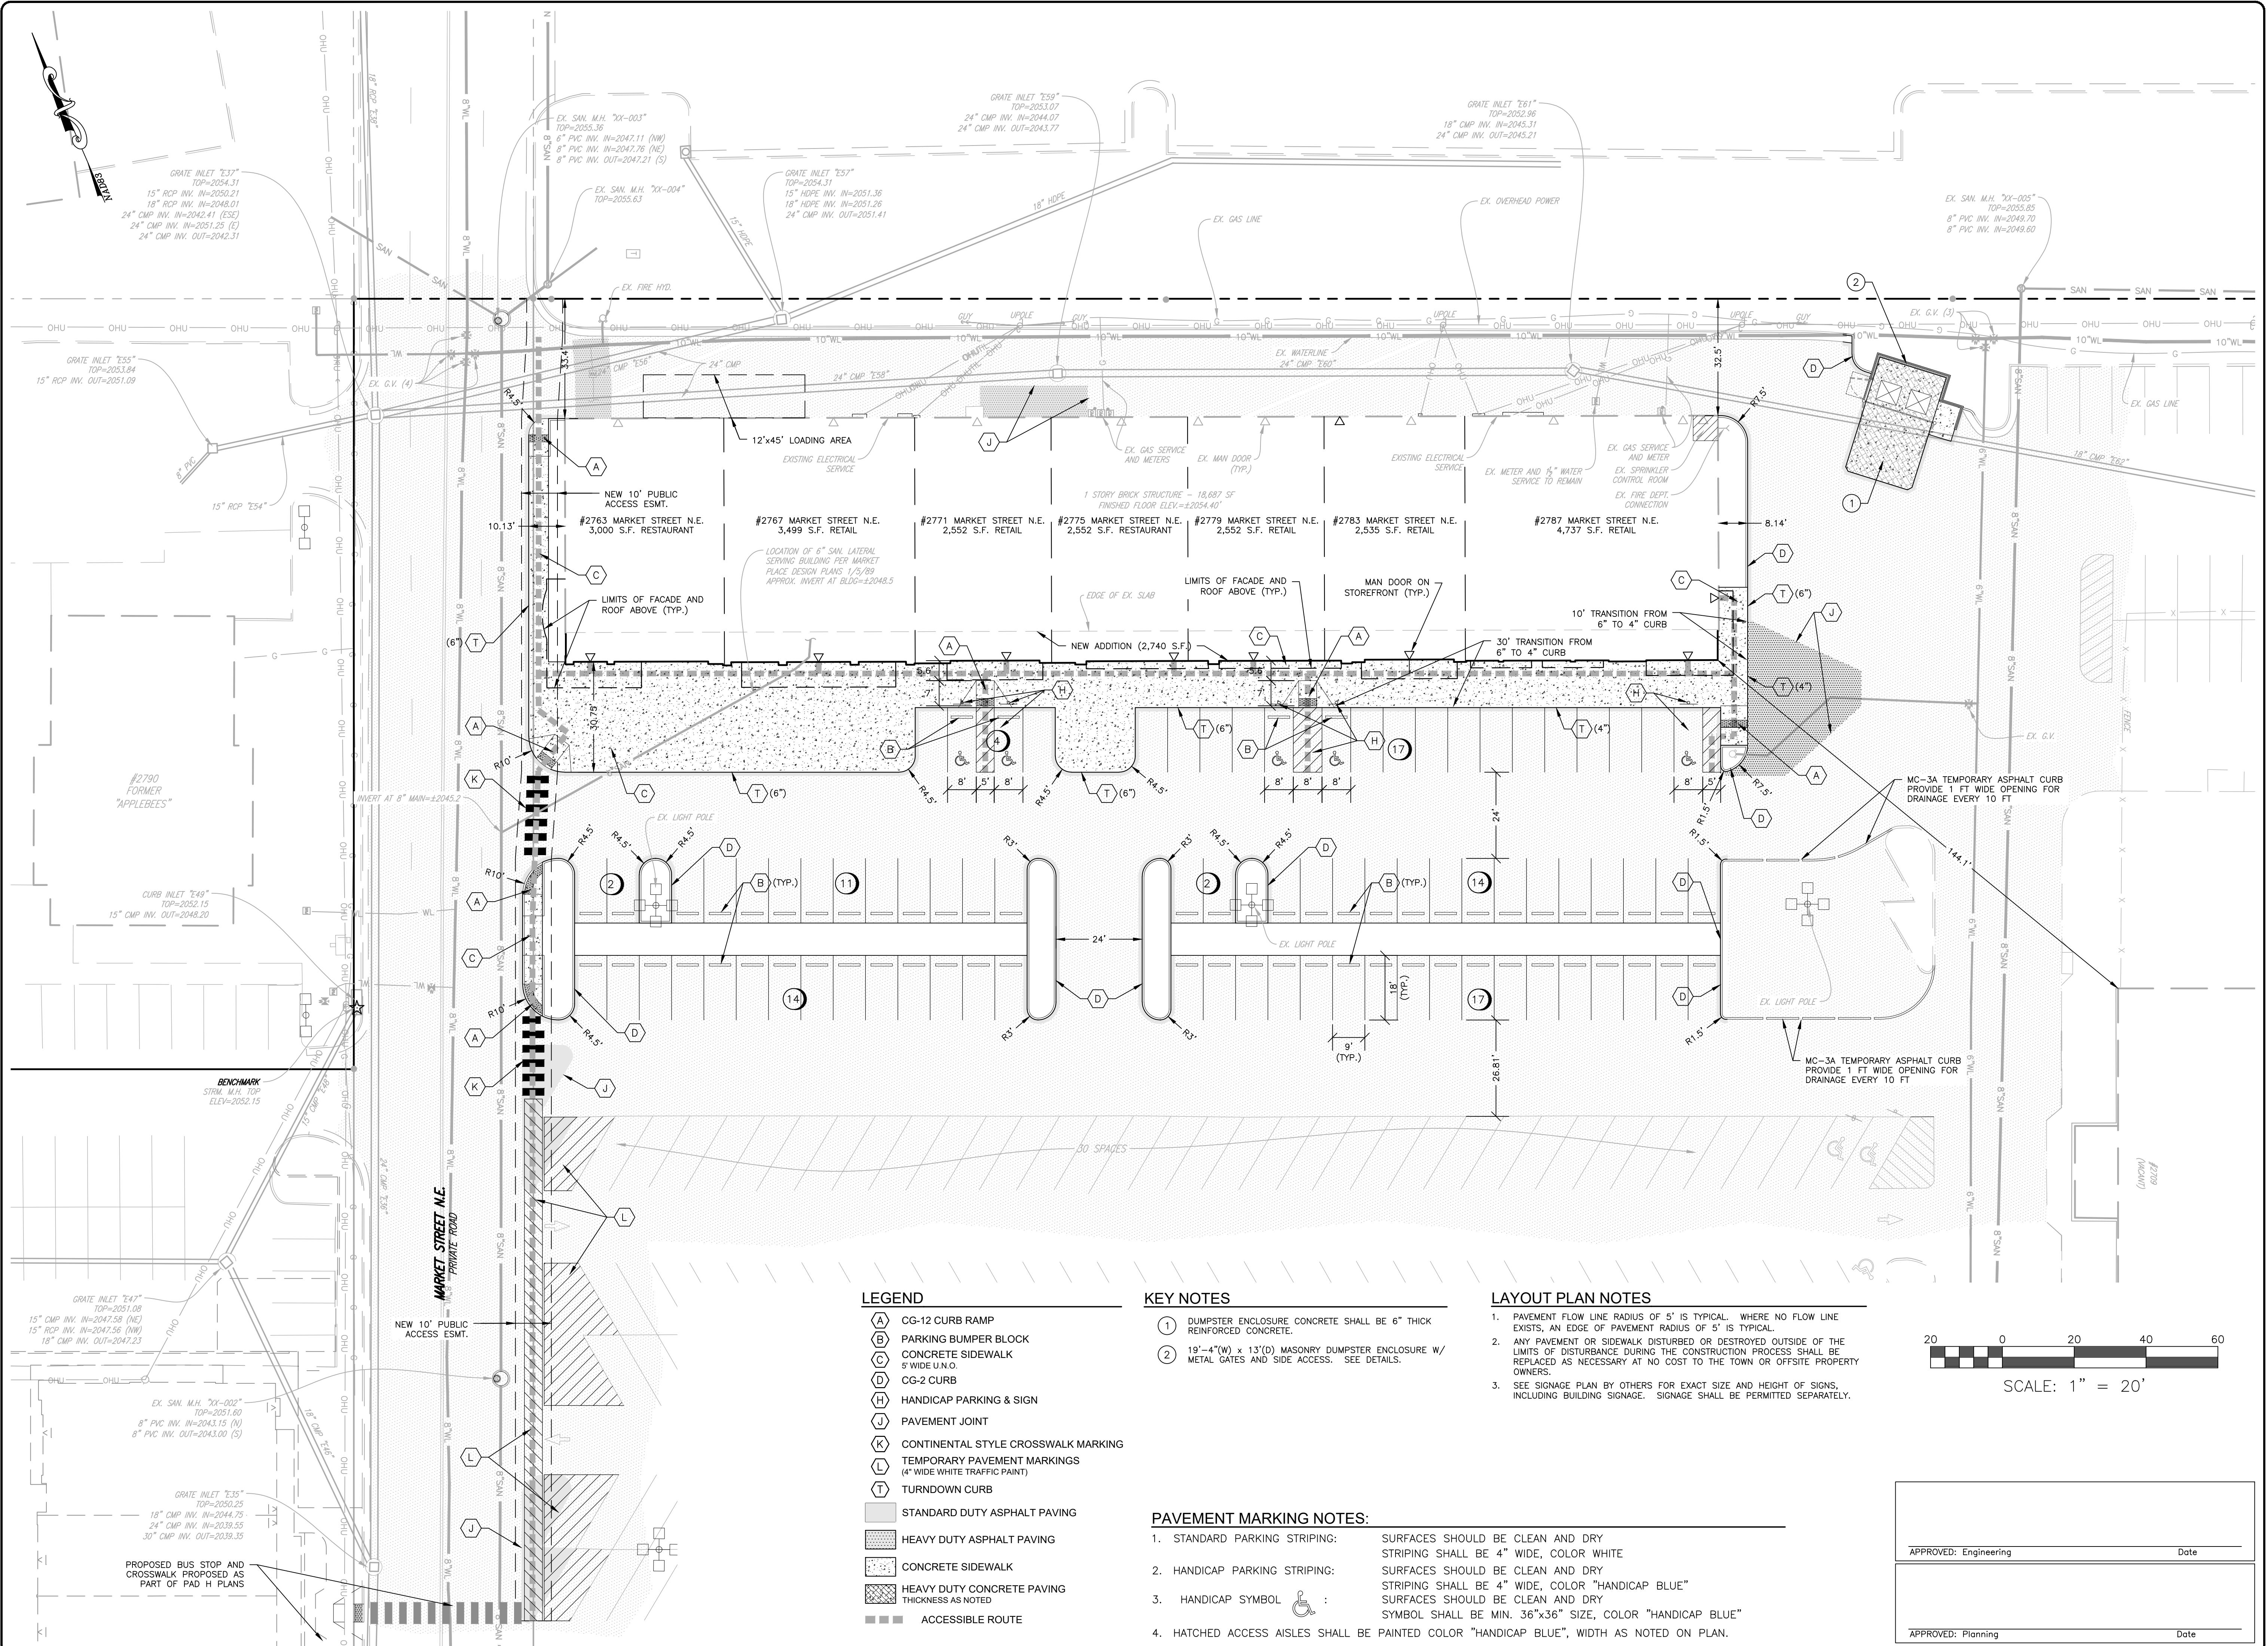


MARKET PLACE PADD

LAYOUT & DIMENSIONAL PLAN

SHAWNSVILLE MAGISTERIAL DISTRICT
TOWN OF CHRISTIANSBURG, VIRGINIA

DRAWN BY JRT
DESIGNED BY JRT
CHECKED BY SMS
DATE 4/1/19
SCALE 1" = 20'
REVISIONS